


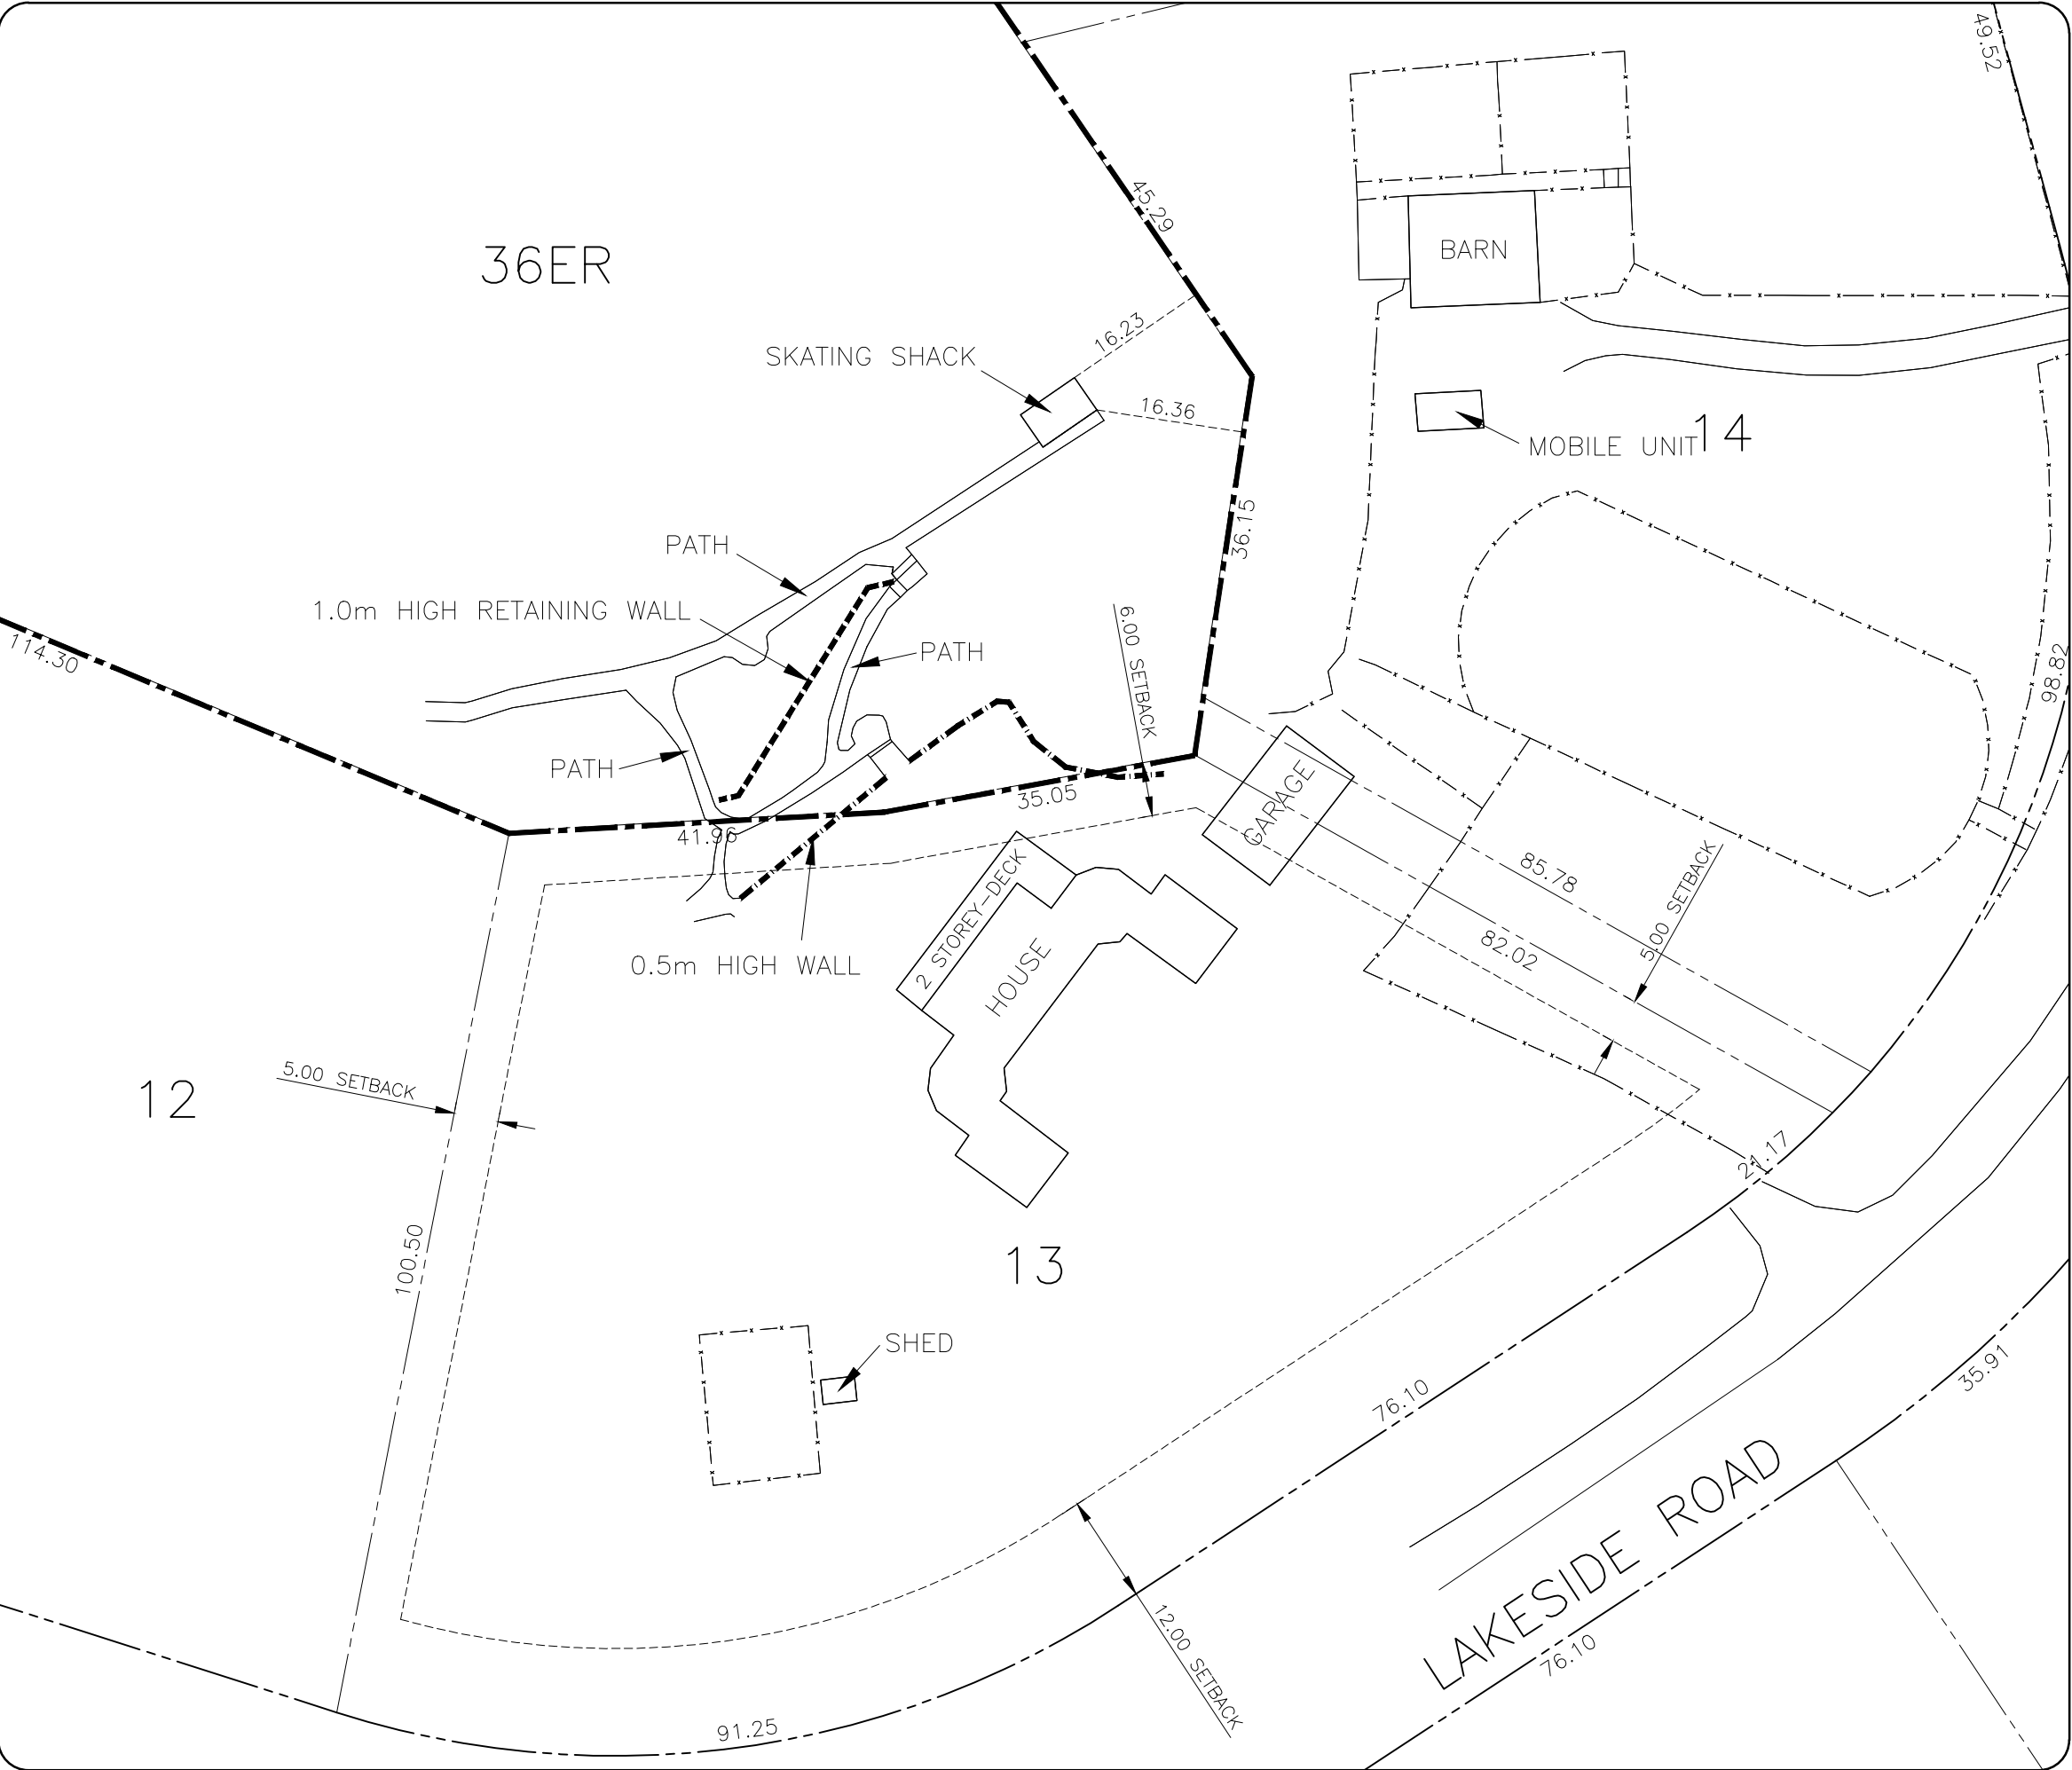

- LEGEND**
- SUBJECT PROPERTY
 - FENCELINE
 - RETAINING WALL
 - 0.5m HIGH WALL

BEN SAWATZKY
PARKLAND COUNTY, ALBERTA
36ER, BLK 1
PLAN 802 1782
EXISTING LOT SITE PLAN

Durrance Projects
10124-80th Avenue
Edmonton, AB T6E 1T7
Phone: (780) 482-3430
Fax: (780) 482-3450
E-mail: edurrance@durranceprojects.com
Web: www.durranceprojects.com

SCALE:		1:750
DESIGNED BY:	VH	JOB NUMBER: 50794
DRAWN BY:	VH	
CHECKED BY:	EJD	DRAWING NUMBER: SK08
DATE:	11/11/22	