


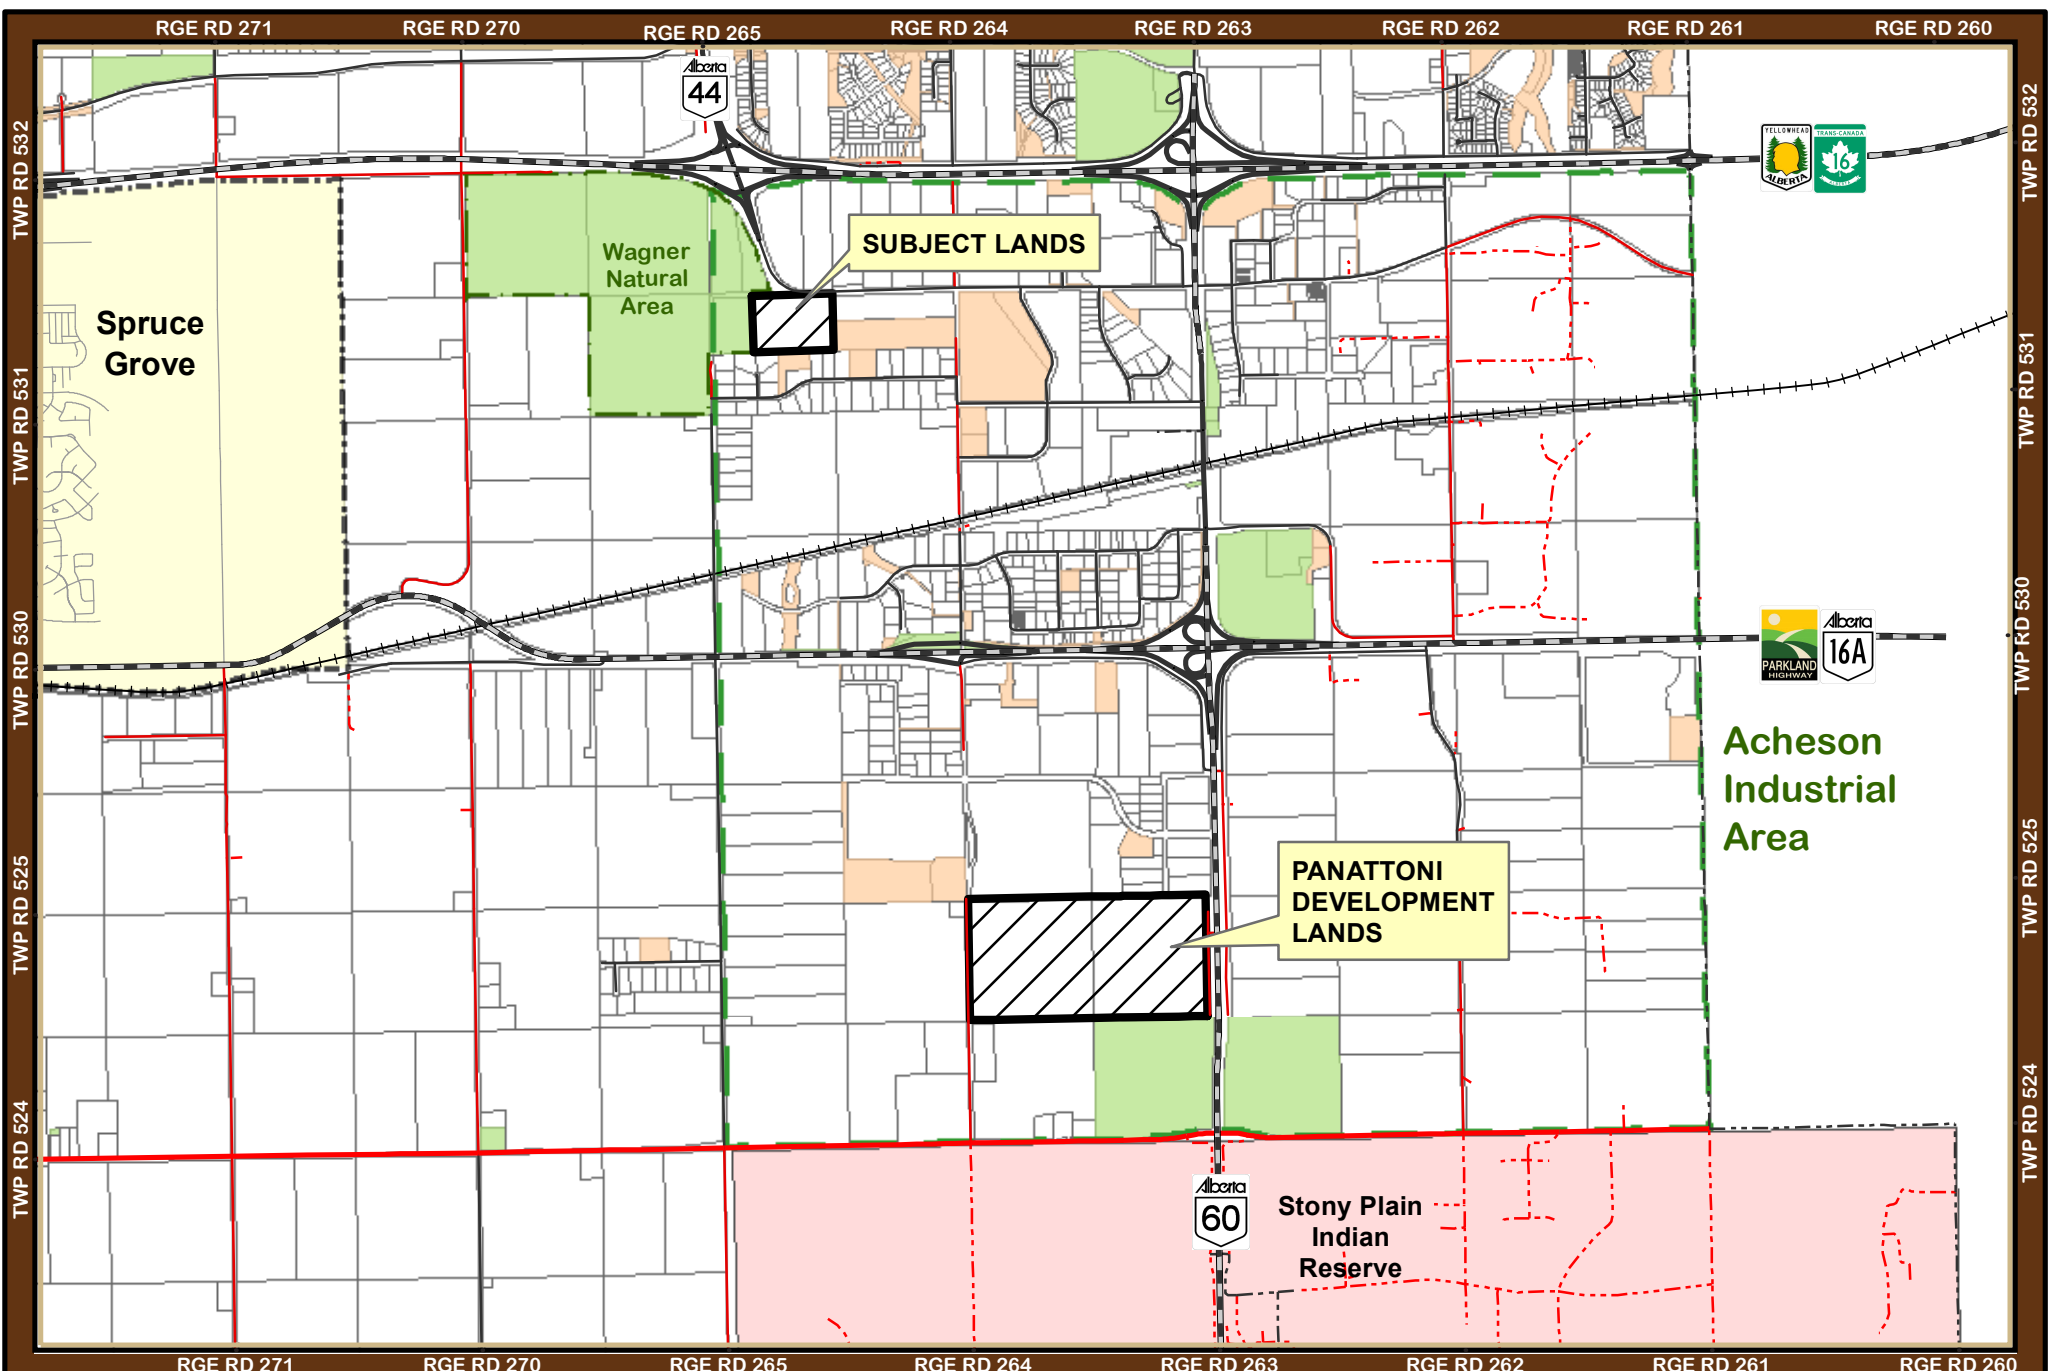

SITE PLAN



Disclaimer:
Parkland County offers this information in good faith, but makes no warranty with regard to correctness, and accuracy of the data.

Drawn By: brh

2013 Orthophotography

Geopositional Accuracy (+/- 3-5m)

Date: June 12, 2015

Scale: 1:50,000

