



CORELIFT INFORMATION

PROJECT INFORMATION

Acheson Fire Station

Parkland County, AB



This drawing represents a preliminary design. It is not to be used for construction.

While all dimensions, locations and details are shown, and they are subject to change, the Architect and Engineer are not responsible for the construction of the building. The owner is responsible for the construction of the building.

All drawings are subject to change without notice. The owner is responsible for the construction of the building.

REVISIONS	DATE
1	04.10.2012
2	04.10.2012
3	04.10.2012
4	04.10.2012
5	04.10.2012

DESIGNED FOR	DATE
SOX REVIEW SET	03.07.2012
SOX REVIEW SET	04.10.2012
DEVELOPMENT PERMIT	04.10.2012
BUILDING PERMIT	04.10.2012
TENDER	04.10.2012


Drawing Scale is Based on 3/4" x 4 1/2" Sheet Size

SCALE	AS NOTED
PLAT DATE	16-Jun-2012
DRAWN BY	BJ
CHECKED BY	BJ
PROJECT NO.	11000

DRAWING TITLE
MAIN FLOOR REFERENCE
PLAN

DRAWING NO.

A2.02

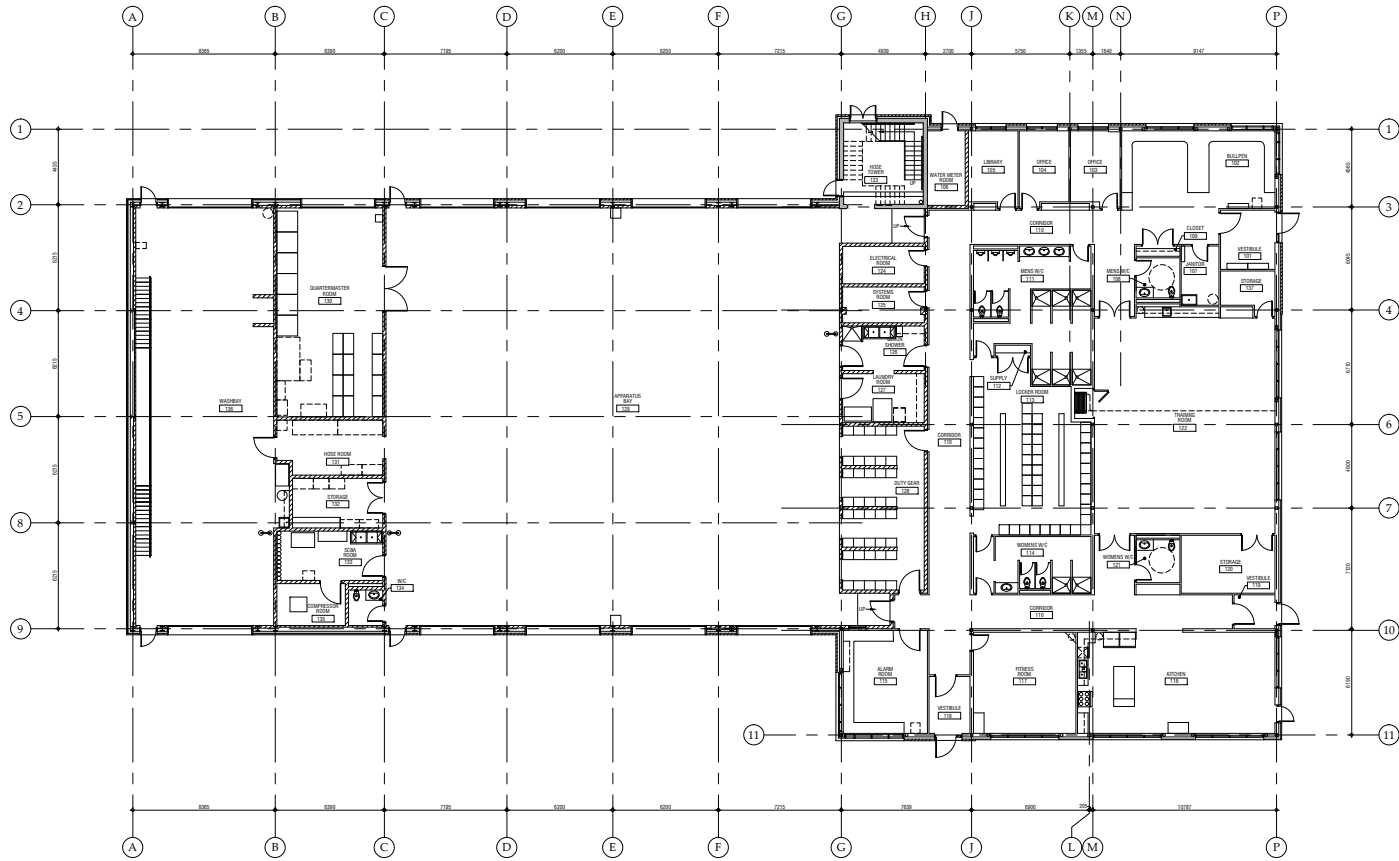

1 Main Floor Reference Plan
SCALE: 1/8" = 1'-0"