



APPLICATION FOR APPROACH CONSTRUCTION

ENGINEERING SERVICES

Land location of proposed approach:

Lot 55 Block 1 Plan 1024339 Subdivision Park Lane Estates
Part _____ Section 14 Township 053 Range 26 W W4 M

Applicant:

Name: Paulo & Kathleen DaCruz
Address: [REDACTED]
City/Town: [REDACTED] Postal Code: [REDACTED]
Phone No.: Res: [REDACTED] Bus: [REDACTED]
Email Address: [REDACTED]

Registered owner and address (if different from applicant):

Name: _____
Address: _____
City/Town: _____ Postal Code: _____
Phone No.: Res: _____ Bus: _____
Email Address: _____

Reason for changing or requesting additional approach:

Requesting additional approach to be able to access the accessory building/garage.

I hereby make application to construct an approach in accordance with the attached plan and specifications and at the location shown on the sketch plan on reverse of this form.

April 15, 2015

Date of Application

Signature of Applicant [REDACTED]

The personal information provided by you is being collected under the authority of the *Municipal Government Act* and will be used for the purposes under that Act. The personal information that you provide may be made public, subject to the provisions of the *Freedom of Information and Protection of Privacy Act*.

FOR COUNTY USE ONLY

APPLICATION APPROVAL

APPLICATION NO. _____

Date Approved

County Representative

SPECIAL PROVISIONS:


FINAL INSPECTION ACCEPTED

Date Accepted

County Representative

Proposed Approach


SS-26107 Twp RD 532A

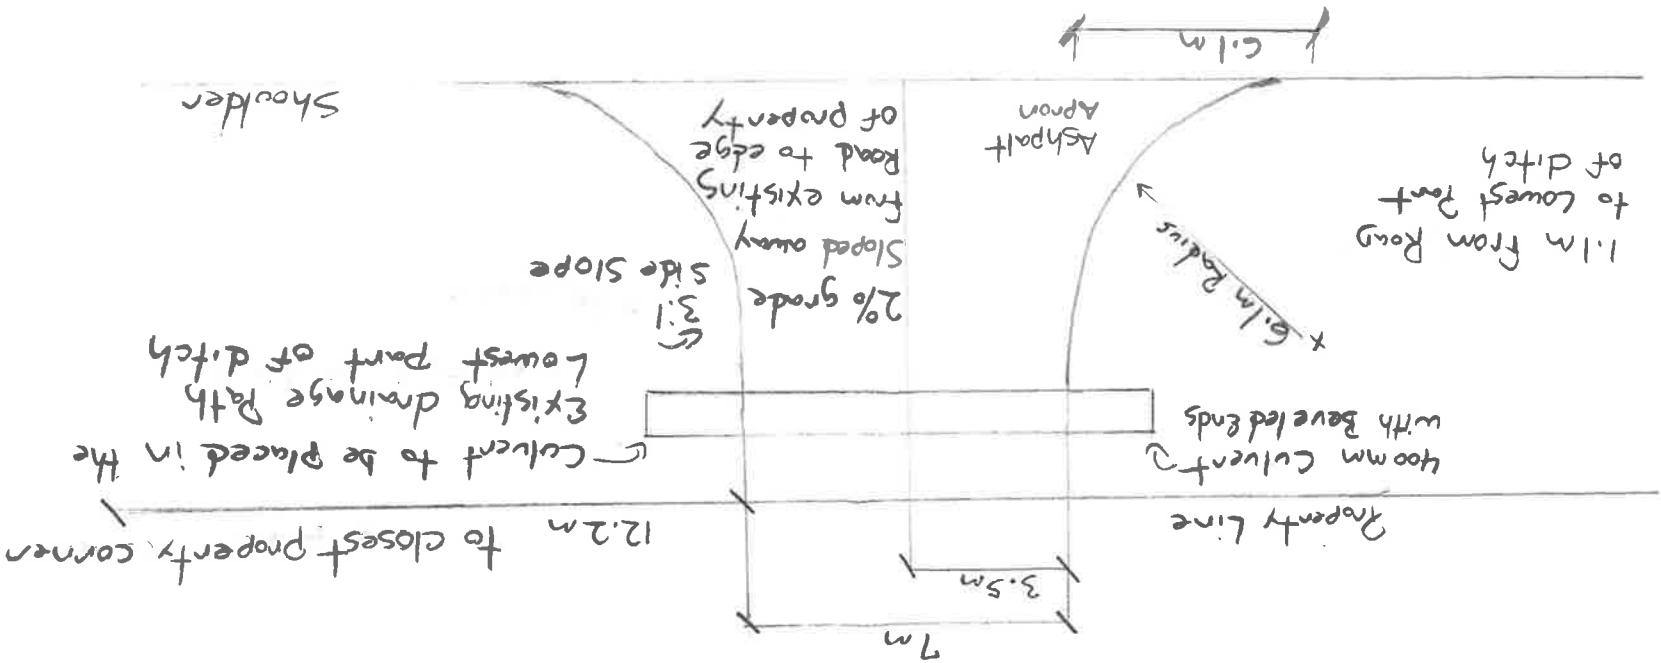

Approach to conform to
Development Standards
Drawings 7.14, 7.15

PARK LANE ESTATES PARKLAND COUNTY


HOUSE AREA	306.6	sq.m.
GARAGE AREA	93.2	sq.m.
LOT AREA	2158.0	sq.m.
COVERAGE	18.5%	

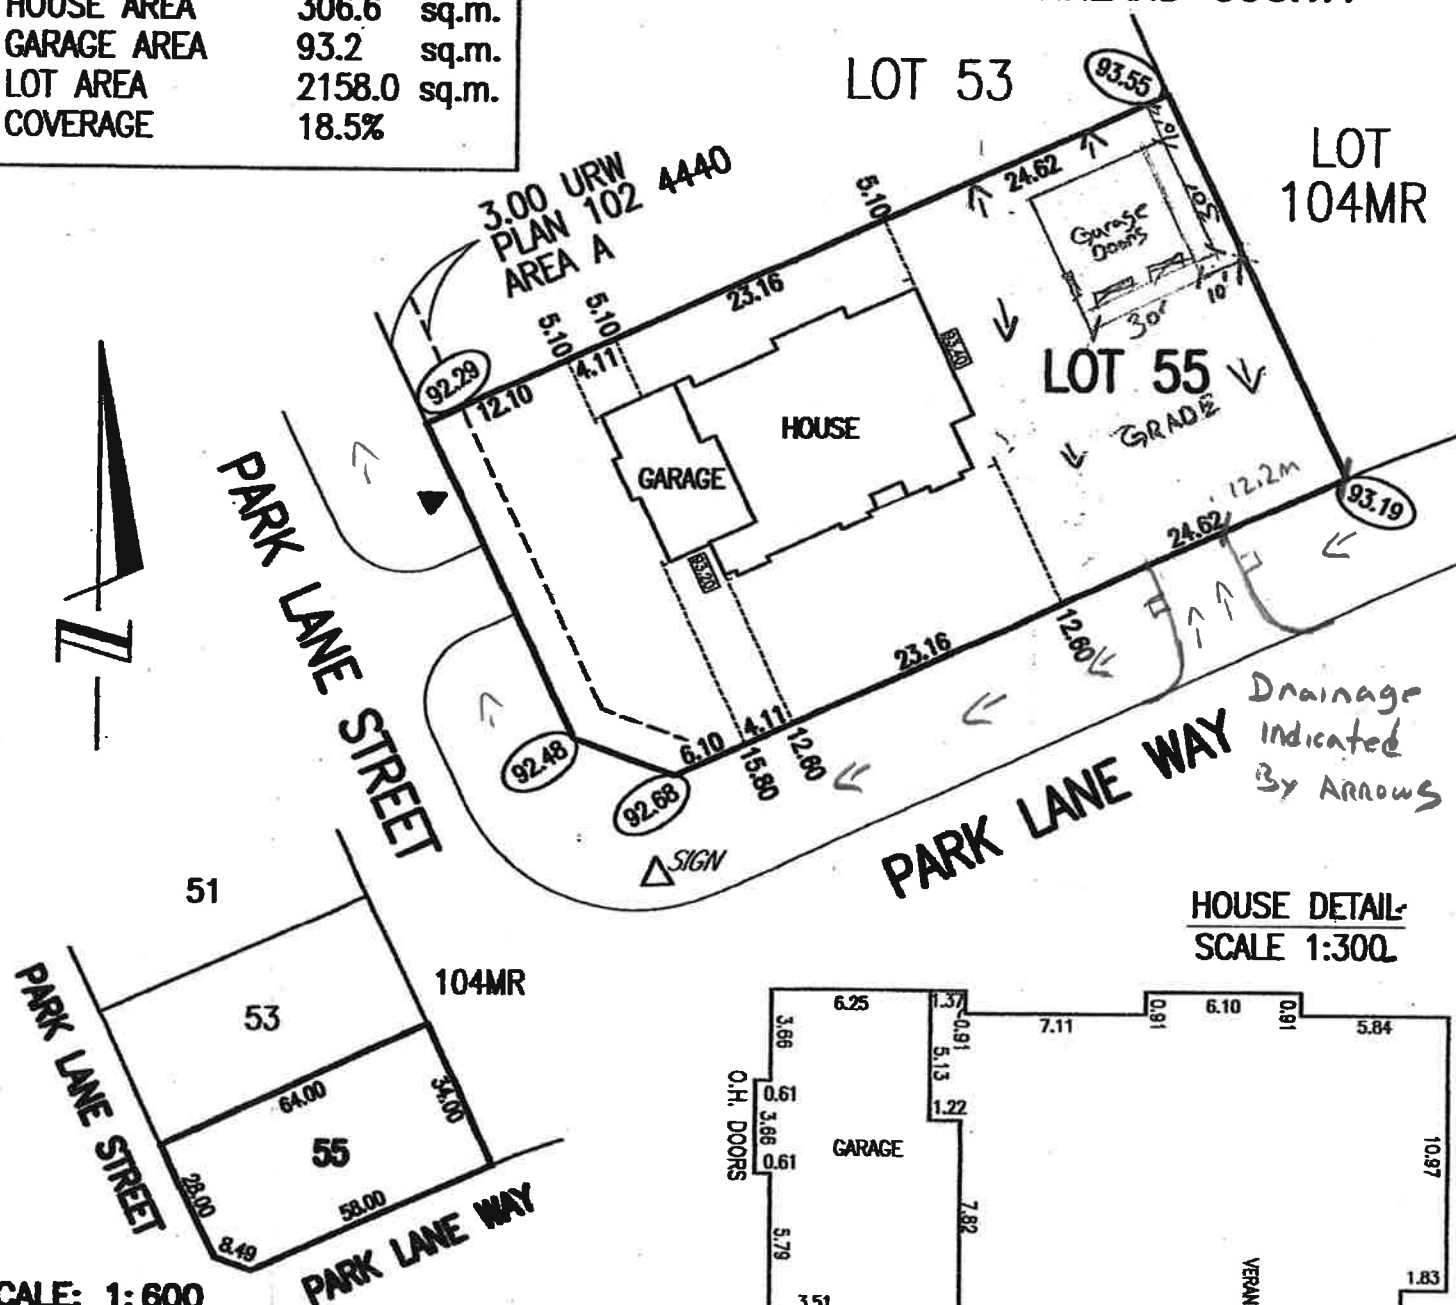

NORTHLAND SURVEYS

PLOT PLAN

PREPARED FOR:
**PAUL
DACRUZ**

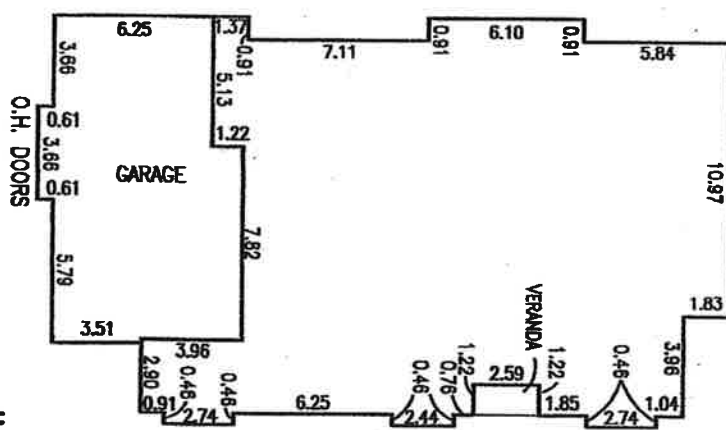

● The design information shown on this plan is subject to approval of the Local Approving Authority.

BUILDING GRADES

HOUSE TYPE: TWO STOREY

BOTTOM OF FOOTING	90.95	
Garage Bottom of Footing	91.78	Finished Floor 94.20
Basement Window	(Wells)	Right Finished Grade (4 rise) 93.40
Garage Pad	93.20	Left Finished Grade (5 rise) 93.20

LEGEND

●	POWER CONNECTION
○	SERVICE PEDESTAL
▲	STREET LIGHT
■	WATER VALVE (C.C.)
⊕	TRANSFORMER
⊗	HYDRANT