



PROPOSED SITE GRADING
OF
LOT 1, BLK 1, PLAN 852-0616
WITHIN
N 1/2 SEC. 13-53-2-W5M
FOR
1260582 ALBERTA LTD.

- PLAN AREA SHOWN
C OF T AREA 220.42 Acres
- SITE GRADING AREA 
- SILTATION FENCING 
- SEDIMENTATION BERM 
- DIRECTIONAL FLOW 
- WILLOW SHRUBS 

- NOTES:
1. ALL DISTANCES ARE IN METRES AND DECIMALS THEREOF.
 2. ELEVATIONS ARE GEODETIC AND DERIVED FROM ALSM.
 3. BERM IS CONSTRUCTED OF LOAM AND RESEEDED WITH SEED TO COUNTY SPEC 8.6
 4. DISTURBED AREAS WILL BE RELOADED AND RESEEDED TO COUNTY SPEC. 8.6.



April 29, 2013
MPA Engineering Ltd Permit # 6432

MPA Engineering Ltd.

NO	DO/MM/YY	DESCRIPTION
6		
5		
4		
3		
2		
1	14/04/2013	SEDIMENTATION BERM REVISIONS

PROJECT
SITE GRADING LAKE EDEN

CLIENT
1260582 ALBERTA LTD.

DRAWING TITLE
SITE GRADING AREA

FILE # RTW050	SCALE 1:2000	DATE 15/12/10	DRAWN BY: RTW
------------------	-----------------	------------------	------------------


WESCOTT CONSULTING GROUP
Land Use Planning - Subdivision - Development
CAD/GIS Integration & Mapping
329 Sunset Common
Cochrane, Alberta T4C 0L8
bob_wescott@shaw.ca (403) 981-7556



PROPOSED SITE GRADING
OF
LOT 1, BLK 1, PLAN 852-0616
WITHIN
N 1/2 SEC. 13-53-2-W5M
FOR
1260582 ALBERTA LTD.

PLAN AREA SHOWN
C OF T AREA 220.42 Acres

- NOTES:
1. ALL DISTANCES ARE IN METRES AND DECIMALS THEREOF.
 2. ELEVATIONS ARE GEODETIC AND DERIVED FROM ALSM.

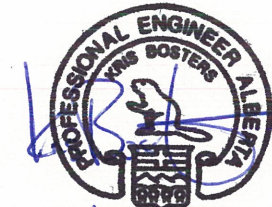

Apr. 29, 2013
MPA Engineering Ltd. Permi
6432

MPA Engineering Ltd.

NO	DD/MM/YY	DESCRIPTION
6		
5		
4		
3		
2		
1		
REVISIONS		

PROJECT
LAKE EDEN

CLIENT
1260582 ALBERTA LTD.

DRAWING TITLE
GRADING CONTOURS

FILE # RTV0050	SCALE 1:2000	DATE 15/12/10	DRAWN BY: RTW
-------------------	-----------------	------------------	------------------

WESCOTT CONSULTING GROUP
Land Use Planning - Subdivision - Development
CAD/GIS Integration & Mapping
329 Sunset Common
Cochrane, Alberta T4C 0L8
(403) 981-7556

PROPOSED SITE GRADING
OF
LOT 1, BLK 1, PLAN 852-0616
WITHIN
N 1/2 SEC. 13-53-2-W5M
FOR
1260582 ALBERTA LTD.

NOTES:

1. ALL DISTANCES ARE IN METRES AND DECIMALS THEREOF.
2. ELEVATIONS ARE GEODETIC AND DERIVED FROM ALSM.
3. ALBERTA TRANSPORTATION BEST MANAGEMENT PRACTICES APPLIED



April 29, 2013

MPA Engineering Ltd
Permit # 6432

MPA Engineering Ltd.

NO	DD/MM/YY	DESCRIPTION	BY
6			
5			
4			
3			
2			
1			


PROJECT
LAKE EDEN

CLIENT
1260582 ALBERTA LTD.


DRAWING TITLE
PROFILES

FILE # RTW050 SCALE 1:2000 DATE 15/12/10 DRAWN BY: RTW


WESCOTT CONSULTING GROUP
Land Use Planning - Subdivision - Development
CAD/GIS Integration & Mapping
329 Sunset Common
Cochrane, Alberta T4C 0L8
(403) 981-7556

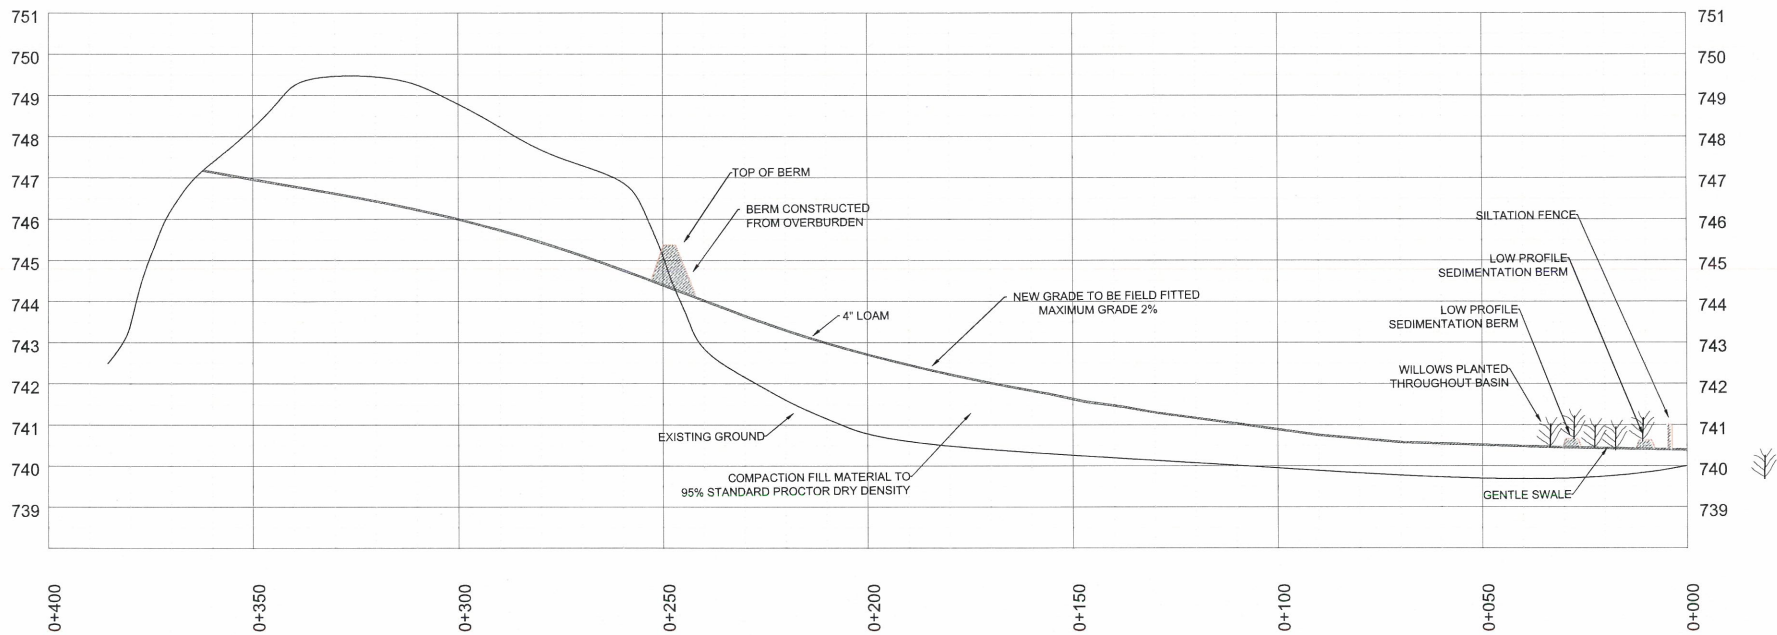

SECTION 'A'

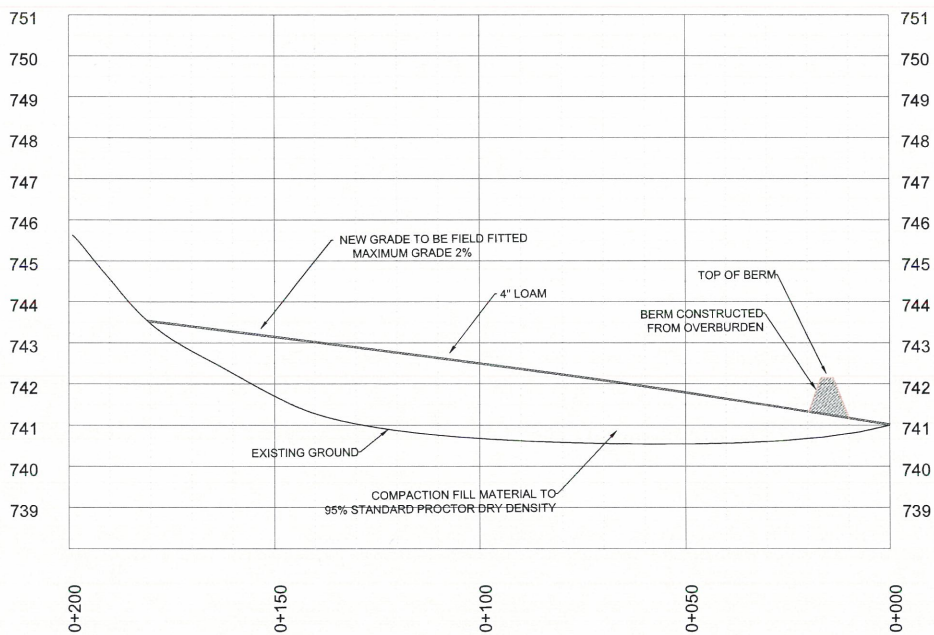

SECTION 'B'

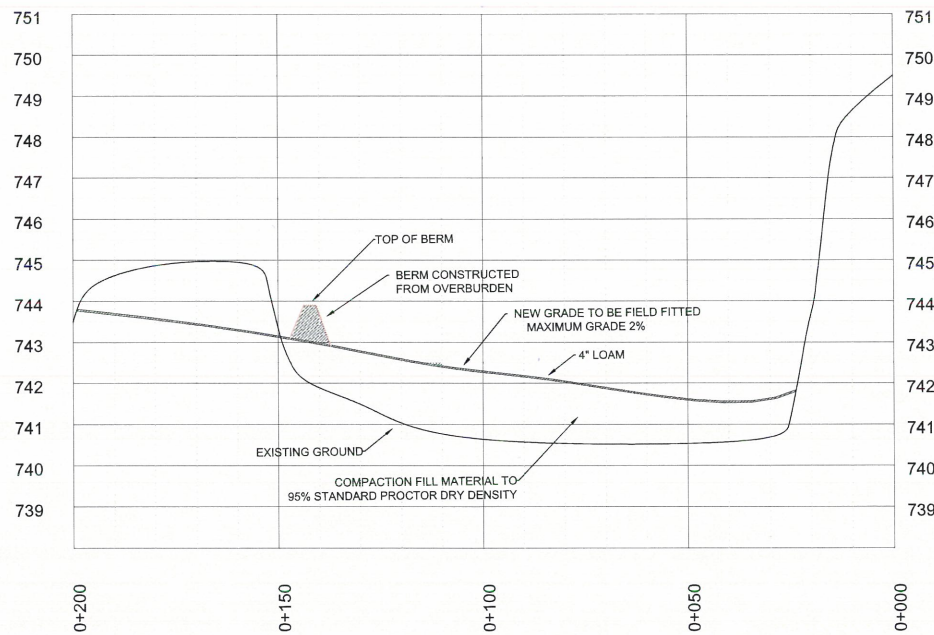

SECTION 'C'