



LEGEND


- OUTLINE PLAN BOUNDARY
- BI - BUSINESS INDUSTRIAL DISTRICT
- MI - MEDIUM INDUSTRIAL DISTRICT
- IRD - INDUSTRIAL RESERVE DISTRICT
- CRE - COUNTRY RESIDENTIAL ESTATE DISTRICT
- CR - COUNTRY RESIDENTIAL DISTRICT

RANGE ROAD 261 (231 STREET)

Use, reproduction or revision of this drawing set is strictly prohibited without the written permission of Prism Engineering Inc. Any discrepancies or omissions shall be reported to the Engineer prior to commencement of any work. The drawing set shall not be scaled.

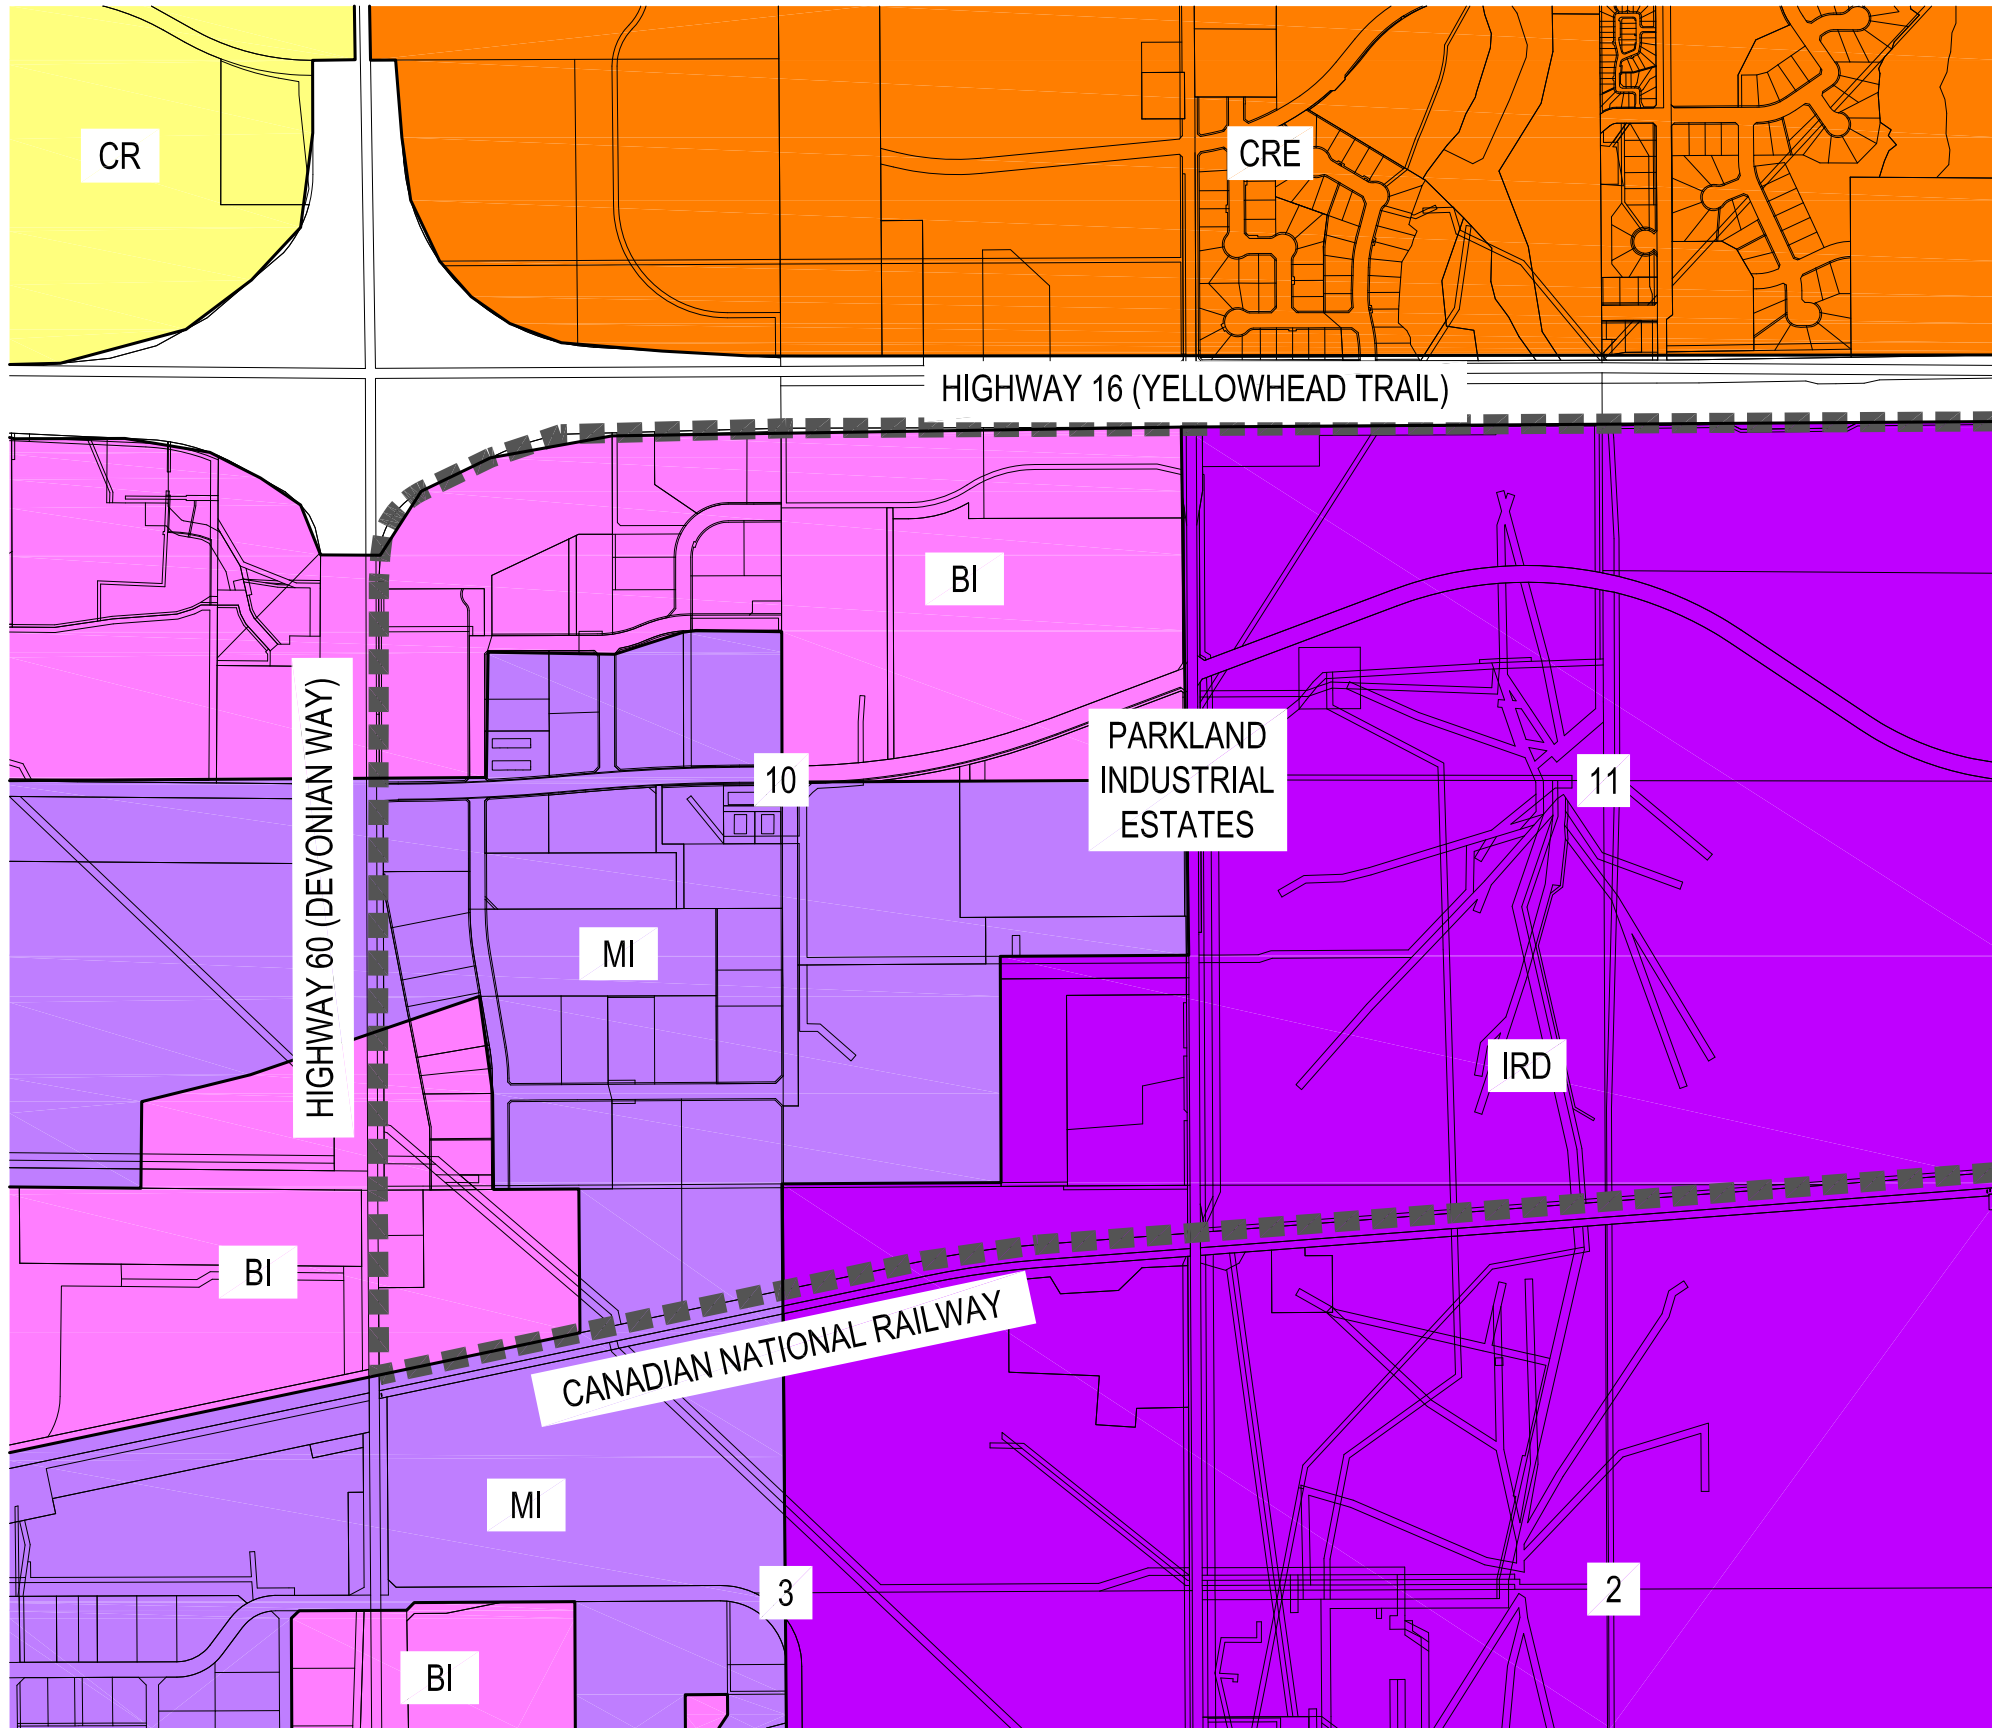

 
|                     |                                        |  |  |    |      |            |   |                             |                                                                                       |                                                                                       |   |   |                 |            |                               |
|---------------------|----------------------------------------|--|--|----|------|------------|---|-----------------------------|---------------------------------------------------------------------------------------|---------------------------------------------------------------------------------------|---|---|-----------------|------------|-------------------------------|
| DRAWING SUBMISSIONS |                                        |  |  | BY | APPD | DATE       | DESIGN ELEMENTS, ALIGNMENTS & CONFIGURATIONS ARE SHOWN IN A CONCEPTUAL MANNER ONLY, FOR OUTLINE PLAN PURPOSES, AND ARE SUBJECT TO CHANGE AT THE DETAILED DESIGN STAGE | PRELIMINARY<br>DRAWING ONLY |  |  | ENGINEER<br><br>PHONE: (780) 469-4219    www.prism-eng.ca | PROJECT<br>PARKLAND INDUSTRIAL ESTATES<br>OUTLINE PLAN UPDATES<br>SECTIONS 10 & 11-53-26-W4M<br>PARKLAND COUNTY, ALBERTA<br><br>LAND USE PLAN | SCALE:          | 1 : 15,000 | DRAWING:<br><br><b>FIG. 2</b> |
| A                   | ISSUED TO CLIENT FOR REVIEW & COMMENT  |  |  | DM | GK   | 2013-04-19 |   |                             |                                                                                       |                                                                                       |   |   | PROJECT NUMBER: | 111147     |                               |
| B                   | ISSUED TO COUNTY FOR REVIEW & APPROVAL |  |  | DM | GK   | 2013-05-03 |   |                             |                                                                                       |                                                                                       |   |   | DATE:           | APRIL 2013 |                               |
|                     |                                        |  |  |    |      |            |   |                             |                                                                                       |                                                                                       |   |   |                 |            |                               |
|                     |                                        |  |  |    |      |            |   |                             |                                                                                       |                                                                                       |   |   |                 |            |                               |

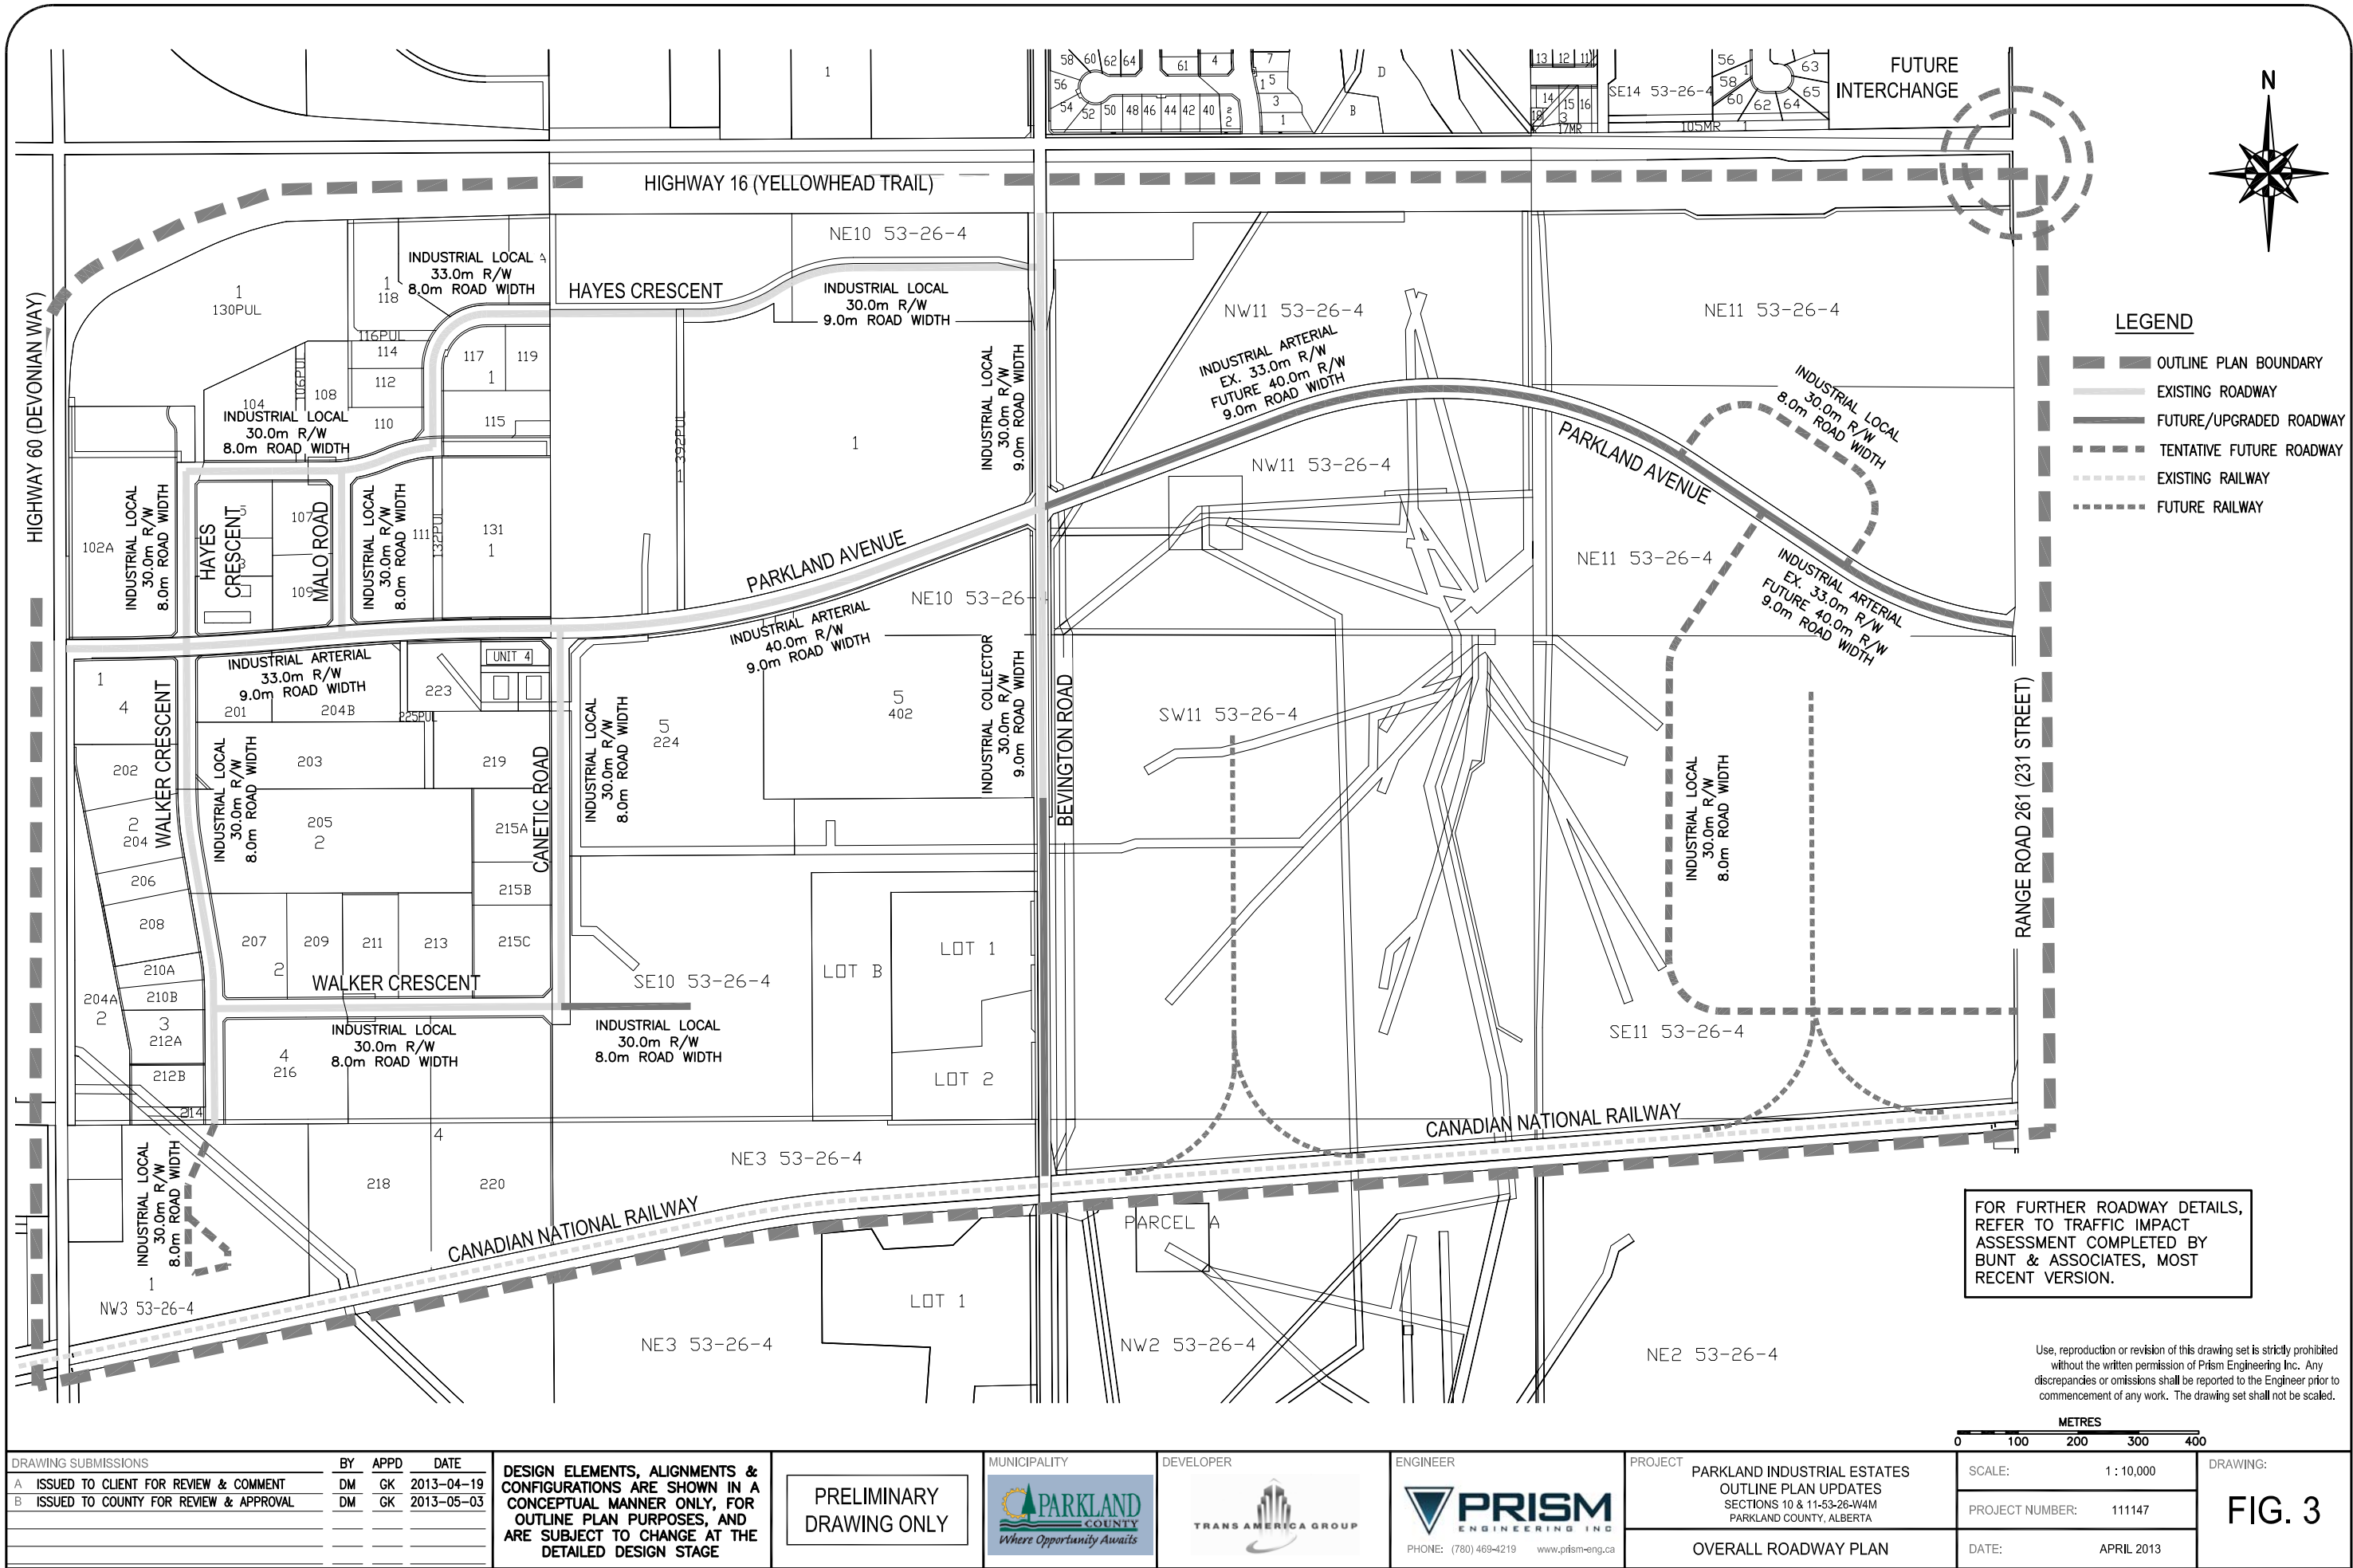

| DRAWING SUBMISSIONS |                                        | BY | APPD | DATE       |
|---------------------|----------------------------------------|----|------|------------|
| A                   | ISSUED TO CLIENT FOR REVIEW & COMMENT  | DM | GK   | 2013-04-19 |
| B                   | ISSUED TO COUNTY FOR REVIEW & APPROVAL | DM | GK   | 2013-05-03 |
|                     |                                        |    |      |            |
|                     |                                        |    |      |            |

DESIGN ELEMENTS, ALIGNMENTS & CONFIGURATIONS ARE SHOWN IN A CONCEPTUAL MANNER ONLY, FOR OUTLINE PLAN PURPOSES, AND ARE SUBJECT TO CHANGE AT THE DETAILED DESIGN STAGE

PRELIMINARY  
DRAWING ONLY

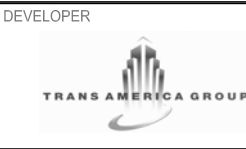


PROJECT  
PARKLAND INDUSTRIAL ESTATES  
OUTLINE PLAN UPDATES  
SECTIONS 10 & 11-53-26-W4M  
PARKLAND COUNTY, ALBERTA

OVERALL ROADWAY PLAN


|                 |            |
|-----------------|------------|
| SCALE:          | 1 : 10,000 |
| PROJECT NUMBER: | 111147     |
| DATE:           | APRIL 2013 |

DRAWING:  
**FIG. 3**

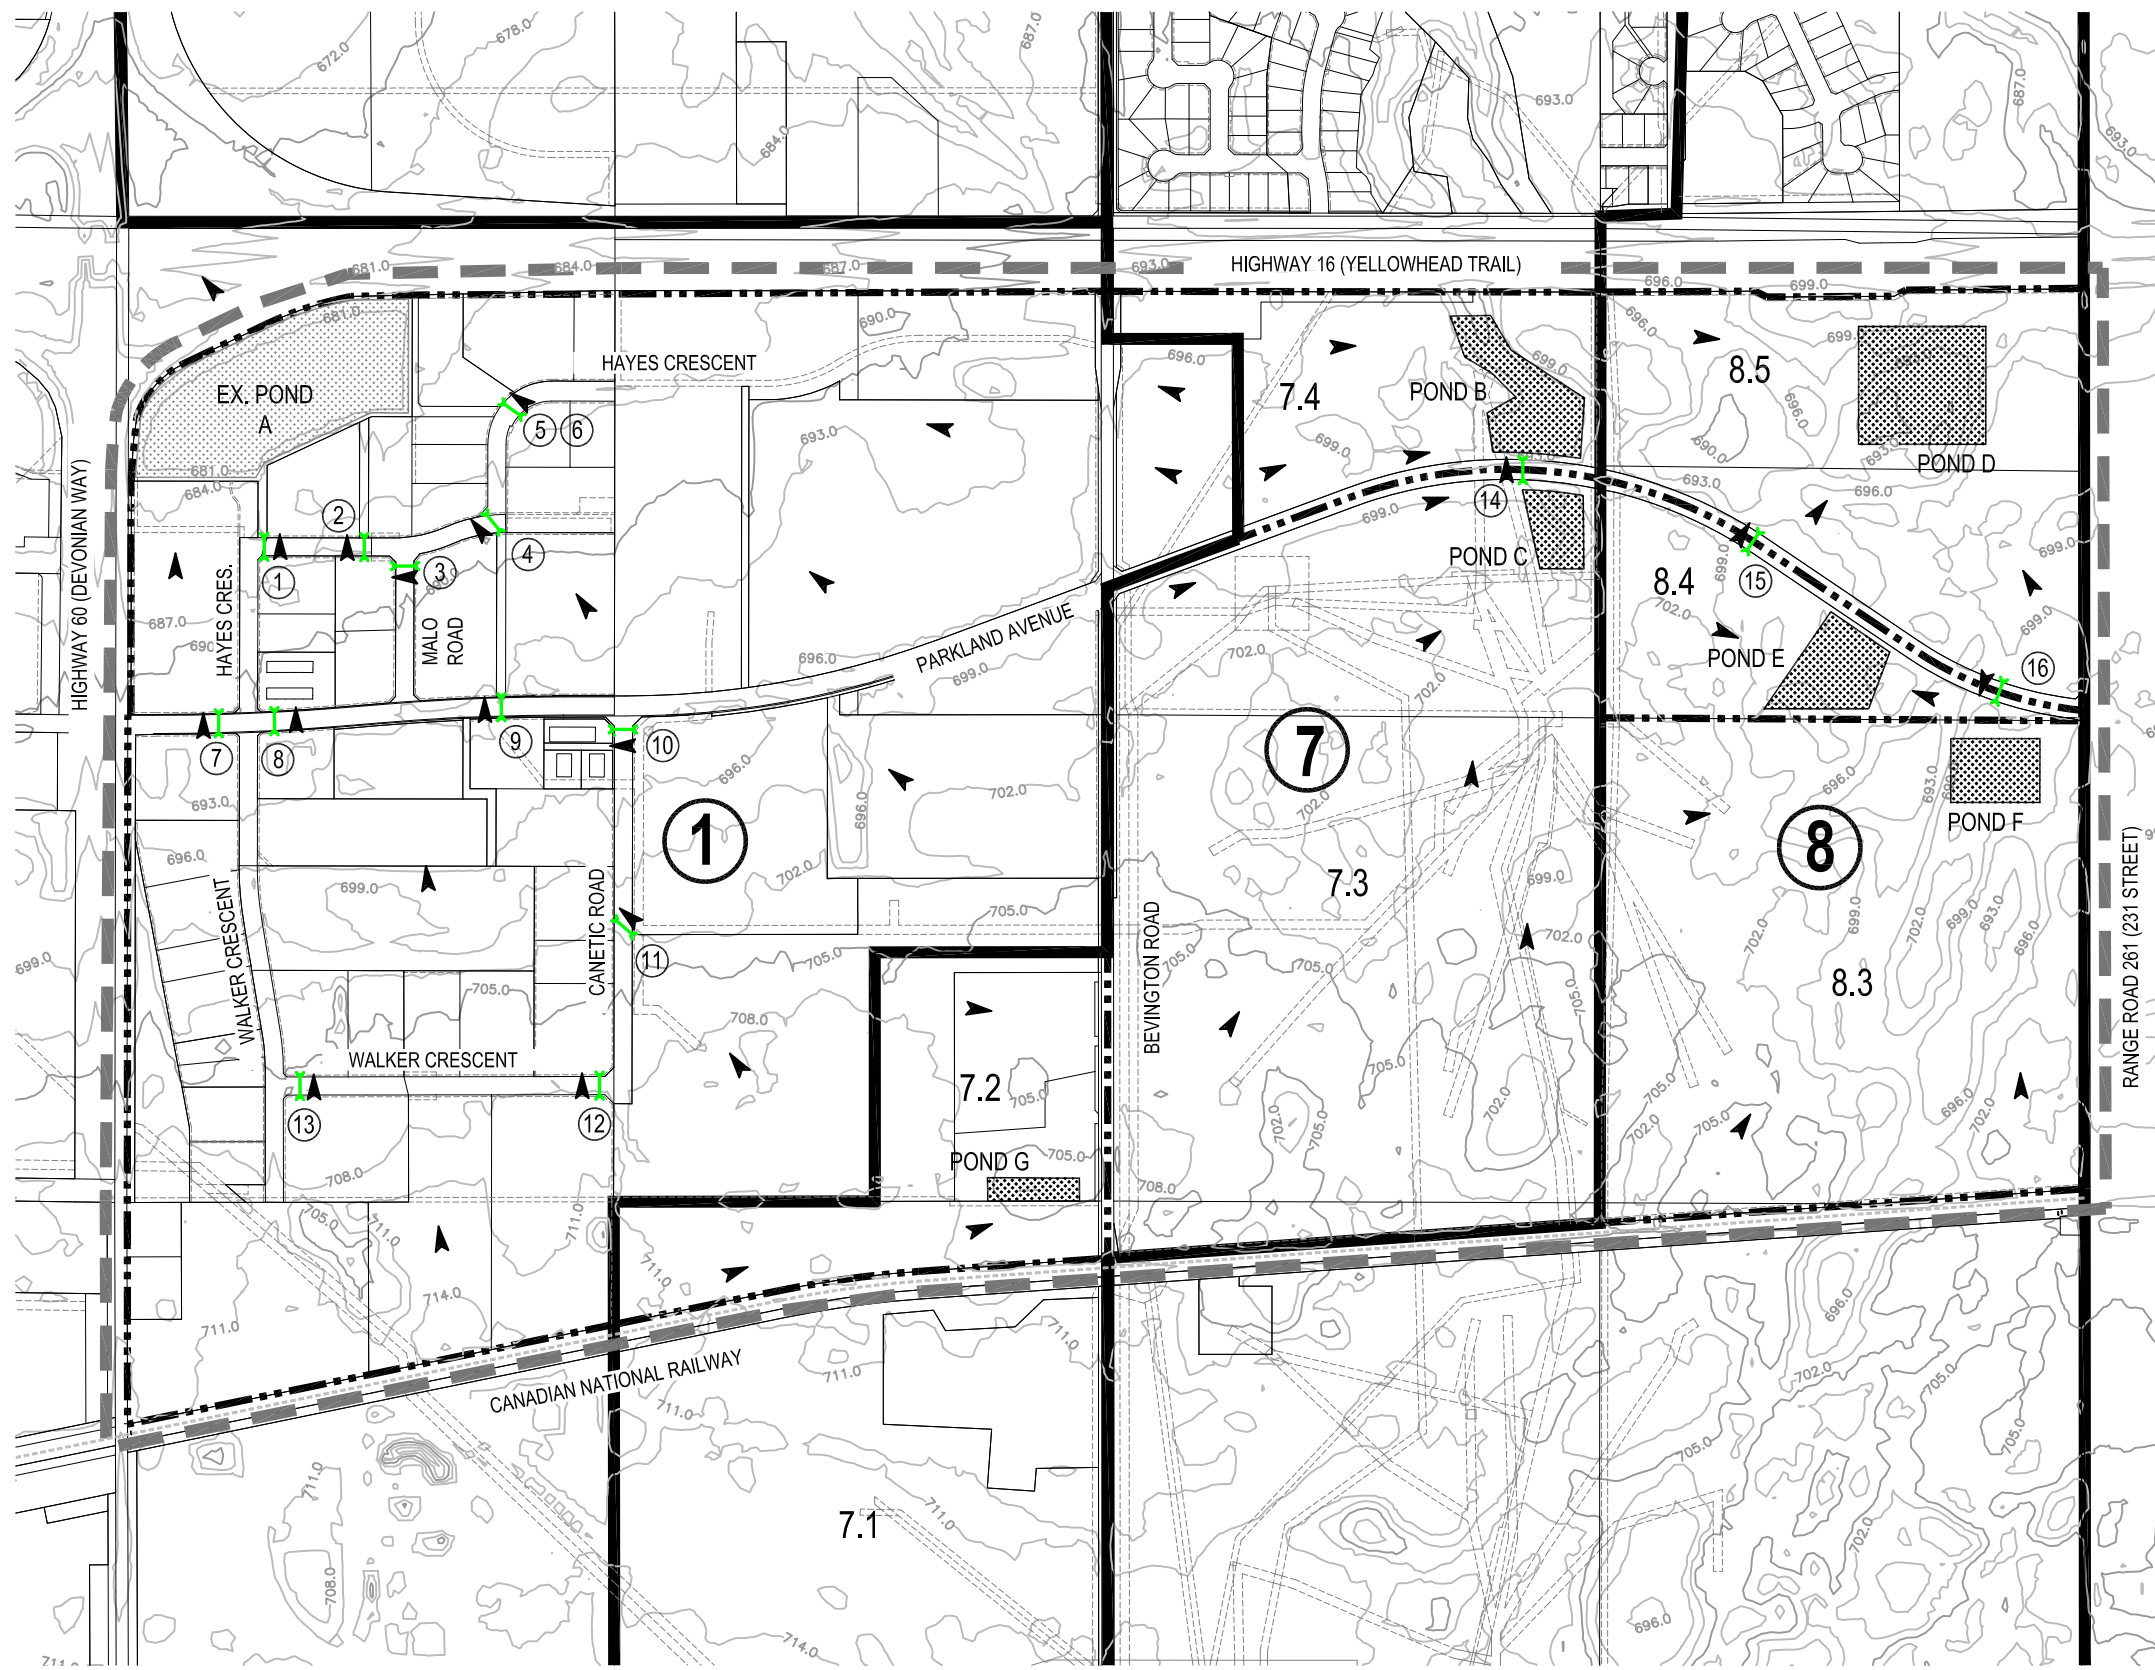

LEGEND

- OUTLINE PLAN BOUNDARY
- STORM BASIN BOUNDARY
- 1 STORM BASIN NUMBER
- 8.5 STORM SUB BASIN NUMBER
- EXISTING DRAINAGE DIRECTION
- 1 CULVERT LABEL
- EXISTING CULVERT LOCATION

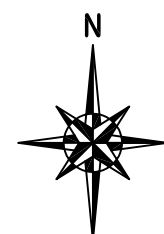

STORM BASIN AREAS (WITHIN OLP BOUNDARY)


|                       |         |         |
|-----------------------|---------|---------|
| BASIN 1               |         |         |
| INDUSTRIAL/COMMERCIAL | 221.4Ha | 547.1Ac |
| SWMF EX. POND A       | 9.6Ha   | 23.7Ac  |
| ROAD                  | 24.1Ha  | 59.6Ac  |
| TOTAL                 | 255.1Ha | 630.4Ac |
| BASIN 7-2             |         |         |
| INDUSTRIAL/COMMERCIAL | 24.2Ha  | 59.8Ac  |
| ROAD                  | 2.7Ha   | 6.7Ac   |
| TOTAL                 | 26.9Ha  | 66.5Ac  |
| BASIN 7-3             |         |         |
| INDUSTRIAL/COMMERCIAL | 95.1Ha  | 235.0Ac |
| ROAD                  | 3.4Ha   | 8.4Ac   |
| TOTAL                 | 98.5Ha  | 243.4Ac |
| BASIN 7-4             |         |         |
| INDUSTRIAL/COMMERCIAL | 20.4Ha  | 50.4Ac  |
| ROAD                  | 0.9Ha   | 2.2Ac   |
| TOTAL                 | 21.3Ha  | 52.6Ac  |
| BASIN 8-3             |         |         |
| INDUSTRIAL/COMMERCIAL | 60.9Ha  | 150.5Ac |
| ROAD                  | 3.5Ha   | 8.6Ac   |
| TOTAL                 | 64.4Ha  | 159.1Ac |
| BASIN 8-4             |         |         |
| INDUSTRIAL/COMMERCIAL | 13.7Ha  | 33.9Ac  |
| ROAD                  | 2.2Ha   | 5.4Ac   |
| TOTAL                 | 15.9Ha  | 39.3Ac  |
| BASIN 8-5             |         |         |
| INDUSTRIAL/COMMERCIAL | 37.6Ha  | 92.9Ac  |
| ROAD                  | 3.0Ha   | 7.4Ac   |
| TOTAL                 | 40.6Ha  | 100.3Ac |

| CULVERT | SIZE     |
|---------|----------|
| 1       | 2x1200mm |
| 2       | 2x1200mm |
| 3       | 2x1200mm |
| 4       | 1x1200mm |
| 5       | 2x1200mm |
| 6       | 2x1500mm |
| 7       | 2x1200mm |
| 8       | 1x1200mm |
| 9       | 3x1200mm |
| 10      | 2x1200mm |
| 11      | 2x1000mm |
| 12      | 1x600mm  |
| 13      | 2x900mm  |
| 14      | 1x800mm  |
| 15      | 1x800mm  |
| 16      | 1x800mm  |

FOR FURTHER DETAILS ON STORM WATER MANAGEMENT, PLEASE REFER TO ACHESON/BIG LAKE AREA MASTER DRAINAGE PLAN, COMPLETED BY AECOM AUGUST 2011.

Use, reproduction or revision of this drawing set is strictly prohibited without the written permission of Prism Engineering Inc. Any discrepancies or omissions shall be reported to the Engineer prior to commencement of any work. The drawing set shall not be scaled.



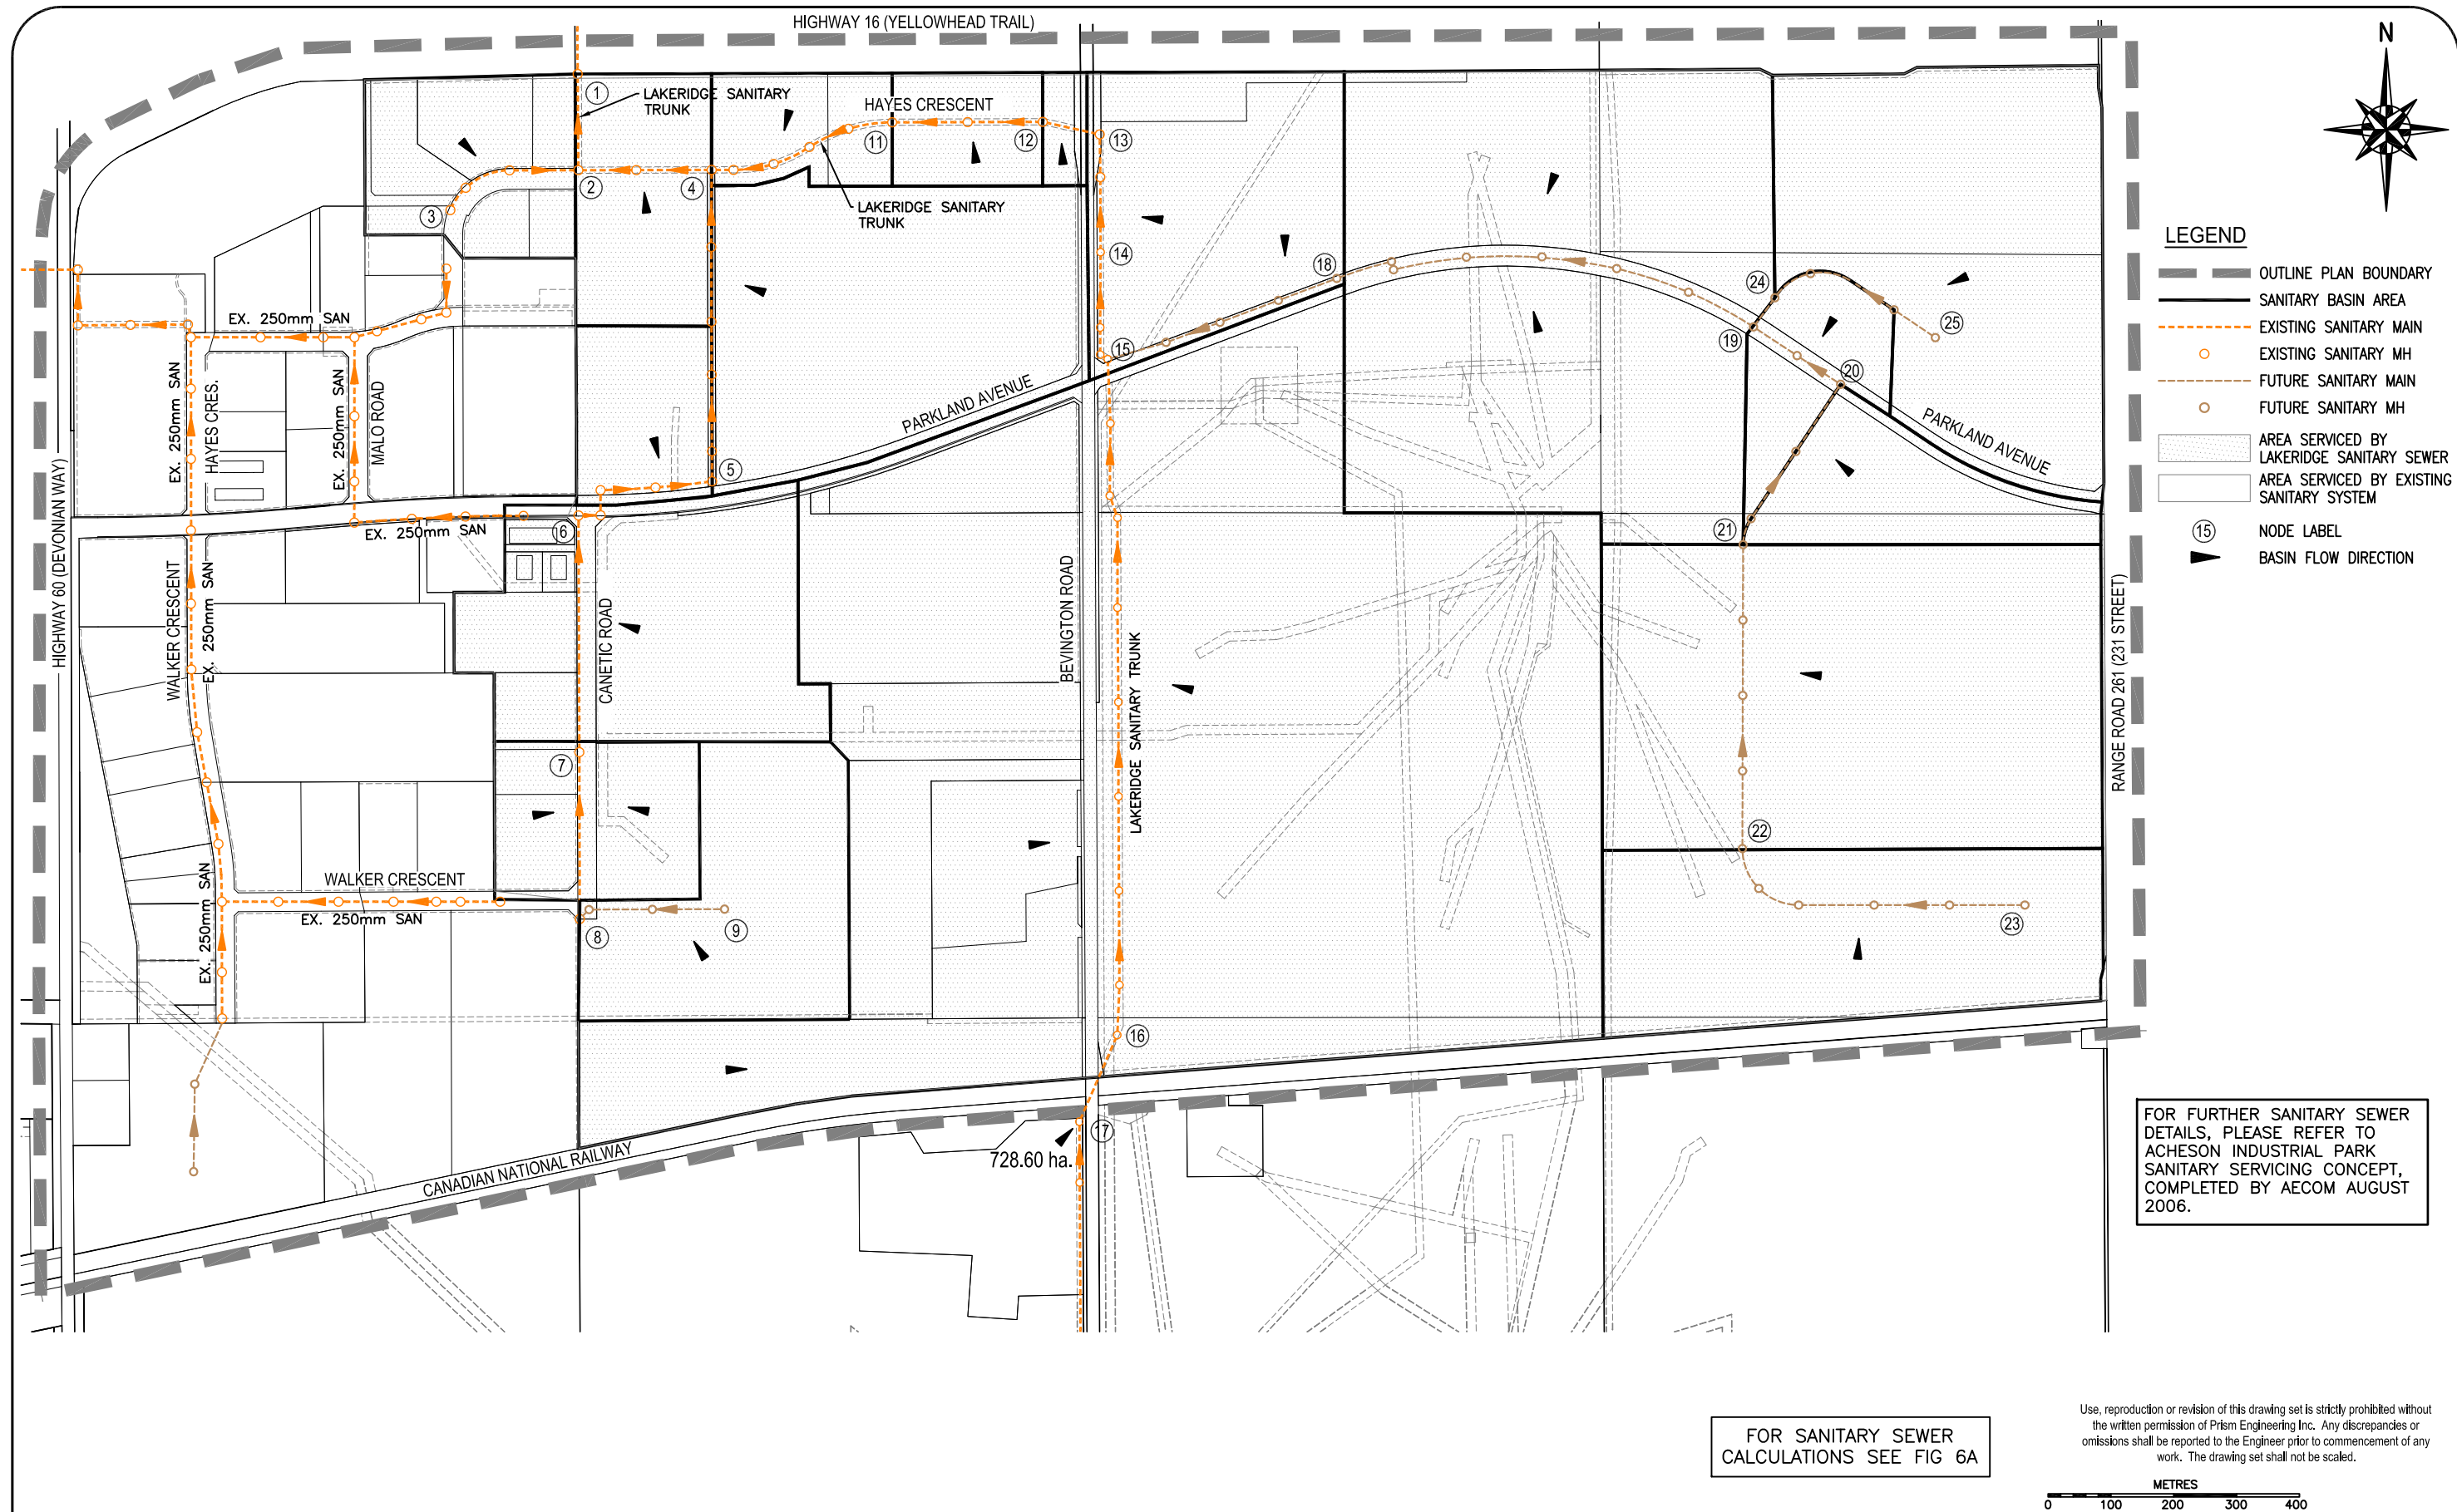

FOR SANITARY SEWER  
CALCULATIONS SEE FIG 6A

Use, reproduction or revision of this drawing set is strictly prohibited without the written permission of Prism Engineering Inc. Any discrepancies or omissions shall be reported to the Engineer prior to commencement of any work. The drawing set shall not be scaled.

METRES  
0 100 200 300 400

| DRAWING SUBMISSIONS |                                        | BY | APPD | DATE       | DESIGN ELEMENTS, ALIGNMENTS & CONFIGURATIONS ARE SHOWN IN A CONCEPTUAL MANNER ONLY, FOR OUTLINE PLAN PURPOSES, AND ARE SUBJECT TO CHANGE AT THE DETAILED DESIGN STAGE | <div>PRELIMINARY<br/>DRAWING ONLY</div> | <div><br/>PARKLAND COUNTY<br/>Where Opportunity Awaits</div> | <div><br/>TRANS AMERICA GROUP</div> | <div><br/>PRISM<br/>ENGINEERING INC<br/>PHONE: (780) 469-4219    www.prism-eng.ca</div> | PROJECT         | SCALE:     | 1 : 10,000 | DRAWING:<br><br><div>FIG. 6</div> |
|---------------------|----------------------------------------|----|------|------------|---|-----------------------------------------|---|---|---|-----------------|------------|------------|-----------------------------------|
| A                   | ISSUED TO CLIENT FOR REVIEW & COMMENT  | DM | GK   | 2013-04-19 |   |                                         |   |   |   | PROJECT NUMBER: | 111147     |            |                                   |
| B                   | ISSUED TO COUNTY FOR REVIEW & APPROVAL | DM | GK   | 2013-05-03 |   |                                         |   |   |   | DATE:           | APRIL 2013 |            |                                   |
|                     |                                        |    |      |            |   |                                         |   |   |   |                 |            |            |                                   |
|                     |                                        |    |      |            |   |                                         |   |   |   |                 |            |            |                                   |

SANITARY SEWER DESIGN CALCULATIONS

PROJECT : PARKLAND INDUSTRIAL ESTATES  
JOB # : 111147  
DATE : Sept 1, 2011


Commercial/Industrial Flow = 6,170 L/ha/d 0.07141 L/s/ha  
Inflow / Infiltration Allowance = 0.28 L/s/ha  
Pipe Roughness n = 0.013 PVC

| From Node | To Node | INDUSTRIAL      |                 |                 |             |                | I/I Allow (L/s) | PWW Flow (L/s) | Req. Flow (L/s) | PIPE      |           |            |            |               |                      |                         |     |
|-----------|---------|-----------------|-----------------|-----------------|-------------|----------------|-----------------|----------------|-----------------|-----------|-----------|------------|------------|---------------|----------------------|-------------------------|-----|
|           |         | Added Area (ha) | Total Area (ha) | Avg. Flow (L/s) | Peak Factor | Peak DWF (L/s) |                 |                |                 | Size (mm) | Slope (%) | Length (m) | Cap. (L/s) | Cap. Used (%) | Full Flow Vel. (m/s) | Partial Flow Vel. (m/s) |     |
| 23        | 22      | 21.5            | 21.5            | 1.5354          | 3.00        | 4.61           | 6.02            | 10.63          | 12.36           | 250       | 0.50      | 500        | 42.05      | 29%           | 0.86                 | 0.74                    | FUT |
| 22        | 21      | 38.6            | 60.1            | 4.2919          | 3.00        | 12.88          | 16.83           | 29.70          | 34.54           | 250       | 0.50      | 484        | 42.05      | 82%           | 0.86                 | 0.96                    | FUT |
| 21        | 20      | 7.9             | 68.0            | 4.8560          | 3.00        | 14.57          | 19.04           | 33.61          | 39.08           | 250       | 0.50      | 301        | 42.05      | 93%           | 0.86                 | 0.97                    | FUT |
| 20        | 19      | 5.5             | 73.5            | 5.2488          | 3.00        | 15.75          | 20.58           | 36.33          | 42.24           | 300       | 0.50      | 166        | 68.38      | 62%           | 0.97                 | 1.02                    | FUT |
| 25        | 24      | 27.8            | 27.8            | 1.9853          | 3.00        | 5.96           | 7.78            | 13.74          | 15.98           | 250       | 0.50      | 299        | 42.05      | 38%           | 0.86                 | 0.80                    | FUT |
| 24        | 19      | 0               | 27.8            | 1.9853          | 3.00        | 5.96           | 7.78            | 13.74          | 15.98           | 250       | 0.50      | 58         | 42.05      | 38%           | 0.86                 | 0.80                    | FUT |
| 19        | 18      | 47.8            | 149.1           | 10.6475         | 3.00        | 31.94          | 41.75           | 73.69          | 85.69           | 375       | 0.50      | 687        | 123.98     | 69%           | 1.12                 | 1.21                    | FUT |
| 18        | 15      | 0               | 149.1           | 10.6475         | 3.00        | 31.94          | 41.75           | 73.69          | 85.69           | 375       | 0.50      | 393        | 123.98     | 69%           | 1.12                 | 1.21                    | FUT |
| 17        | 16      | 728.6           | 728.6           | 52.0308         | 3.00        | 156.09         | 204.01          | 360.10         | 418.72          | 600       | 0.34      | 150        | 358.03     | 117%          | 1.27                 | 1.43                    | EX  |
| 16        | 15      | 132.6           | 861.2           | 61.5000         | 3.00        | 184.50         | 241.14          | 425.64         | 494.93          | 600       | 0.82      | 1072       | 556.01     | 89%           | 1.97                 | 2.22                    | EX  |
| 15        | 14      | 0               | 1010.3          | 72.1476         | 3.00        | 216.44         | 282.88          | 499.33         | 580.61          | 600       | 1.10      | 200        | 643.98     | 90%           | 2.28                 | 2.58                    | EX  |
| 14        | 13      | 16.9            | 1027.2          | 73.3544         | 3.00        | 220.06         | 287.62          | 507.68         | 590.32          | 675       | 1.30      | 187        | 958.42     | 62%           | 2.68                 | 2.82                    | EX  |
| 13        | 12      | 1.3             | 1028.5          | 73.4473         | 3.00        | 220.34         | 287.98          | 508.32         | 591.07          | 675       | 0.69      | 93         | 698.24     | 85%           | 1.95                 | 2.19                    | EX  |
| 12        | 11      | 4.3             | 1032.8          | 73.7544         | 3.00        | 221.26         | 289.18          | 510.45         | 593.54          | 600       | 1.00      | 240        | 614.01     | 97%           | 2.17                 | 2.47                    | EX  |
| 11        | 4       | 5               | 1037.8          | 74.1114         | 3.00        | 222.33         | 290.58          | 512.92         | 596.42          | 675       | 0.68      | 302        | 693.17     | 86%           | 1.94                 | 2.18                    | EX  |
| 9         | 8       | 14.1            | 14.1            | 1.0069          | 3.00        | 3.02           | 3.95            | 6.97           | 8.10            | 250       | 0.50      | 478        | 42.05      | 19%           | 0.86                 | 0.66                    | FUT |
| 8         | 7       | 8.2             | 22.3            | 1.5925          | 3.00        | 4.78           | 6.24            | 11.02          | 12.82           | 250       | 2.30      | 235        | 90.19      | 14%           | 1.84                 | 1.30                    | EX  |
| 7         | 6       | 19.7            | 42.0            | 2.9993          | 3.00        | 9.00           | 11.76           | 20.76          | 24.14           | 250       | 2.00      | 376        | 84.10      | 29%           | 1.71                 | 1.48                    | EX  |
| 6         | 5       | 6               | 48.0            | 3.4278          | 3.00        | 10.28          | 13.44           | 23.72          | 27.59           | 250       | 0.40      | 253        | 37.61      | 73%           | 0.77                 | 0.84                    | EX  |
| 5         | 4       | 24.9            | 72.9            | 4.5231          | 3.00        | 13.57          | 20.41           | 33.98          | 39.51           | 250       | 0.55      | 495        | 44.10      | 90%           | 0.90                 | 1.02                    | EX  |
| 4         | 2       | 8.7             | 1119.4          | 79.9386         | 3.00        | 239.82         | 313.43          | 553.25         | 643.31          | 675       | 0.98      | 212        | 832.14     | 77%           | 2.33                 | 2.57                    | EX  |
| 3         | 2       | 9.1             | 9.1             | 0.6498          | 3.00        | 1.95           | 2.55            | 4.50           | 5.23            | 250       | 0.46      | 225        | 40.33      | 13%           | 0.82                 | 0.57                    | EX  |
| 2         | 1       | 0               | 1128.5          | 80.5885         | 3.00        | 241.77         | 315.98          | 557.75         | 648.54          | 675       | 1.19      | 154        | 916.97     | 71%           | 2.56                 | 2.78                    | EX  |

NOTE: VALUES SHOWN IN BLUE PROVIDED BY PARKLAND COUNTY APRIL 11, 2011, INCLUDING DESIGN FLOWS PER HECTARE, INFLOW / INFILTRATION ALLOWANCE RATE, AND MINIMUM PEAK FACTOR.  
AVERAGE FLOW SHOWN IN RED REFLECTS SYSCO SERVICE SEWAGE GENERATION RATE (94,635 L/d), PROVIDED WITHIN ACHESON INDUSTRIAL PARK  
SANITARY SERVICING CONCEPT REPORT, COMPLETED BY AECOM AUGUST 2006.

Use, reproduction or revision of this drawing set is strictly prohibited without the written permission of Prism Engineering Inc. Any discrepancies or omissions shall be reported to the Engineer prior to commencement of any work. The drawing set shall not be scaled.

| DRAWING SUBMISSIONS |                                        | BY | APPD | DATE       | DESIGN ELEMENTS, ALIGNMENTS & CONFIGURATIONS ARE SHOWN IN A CONCEPTUAL MANNER ONLY, FOR OUTLINE PLAN PURPOSES, AND ARE SUBJECT TO CHANGE AT THE DETAILED DESIGN STAGE | PRELIMINARY<br>DRAWING ONLY |  |  |  | PROJECT<br>PARKLAND INDUSTRIAL ESTATES<br>OUTLINE PLAN UPDATES<br>SECTIONS 10 & 11-53-26-W4M<br>PARKLAND COUNTY, ALBERTA | SCALE:          | NA         | DRAWING:<br><br>FIG. 6A |
|---------------------|----------------------------------------|----|------|------------|---|-----------------------------|---------------------------------------------------------------------------------------|---------------------------------------------------------------------------------------|---------------------------------------------------------------------------------------|---|-----------------|------------|-------------------------|
| A                   | ISSUED TO CLIENT FOR REVIEW & COMMENT  | DM | GK   | 2013-04-19 |   |                             |                                                                                       |                                                                                       |                                                                                       |   | PROJECT NUMBER: | 111147     |                         |
| B                   | ISSUED TO COUNTY FOR REVIEW & APPROVAL | DM | GK   | 2013-05-03 |   |                             |                                                                                       |                                                                                       |                                                                                       |   | DATE:           | APRIL 2013 |                         |
|                     |                                        |    |      |            |   |                             |                                                                                       |                                                                                       |                                                                                       |   |                 |            |                         |
|                     |                                        |    |      |            |   |                             |                                                                                       |                                                                                       |                                                                                       | SANITARY SEWER DESIGN CALCULATIONS                                                                                       |                 |            |                         |

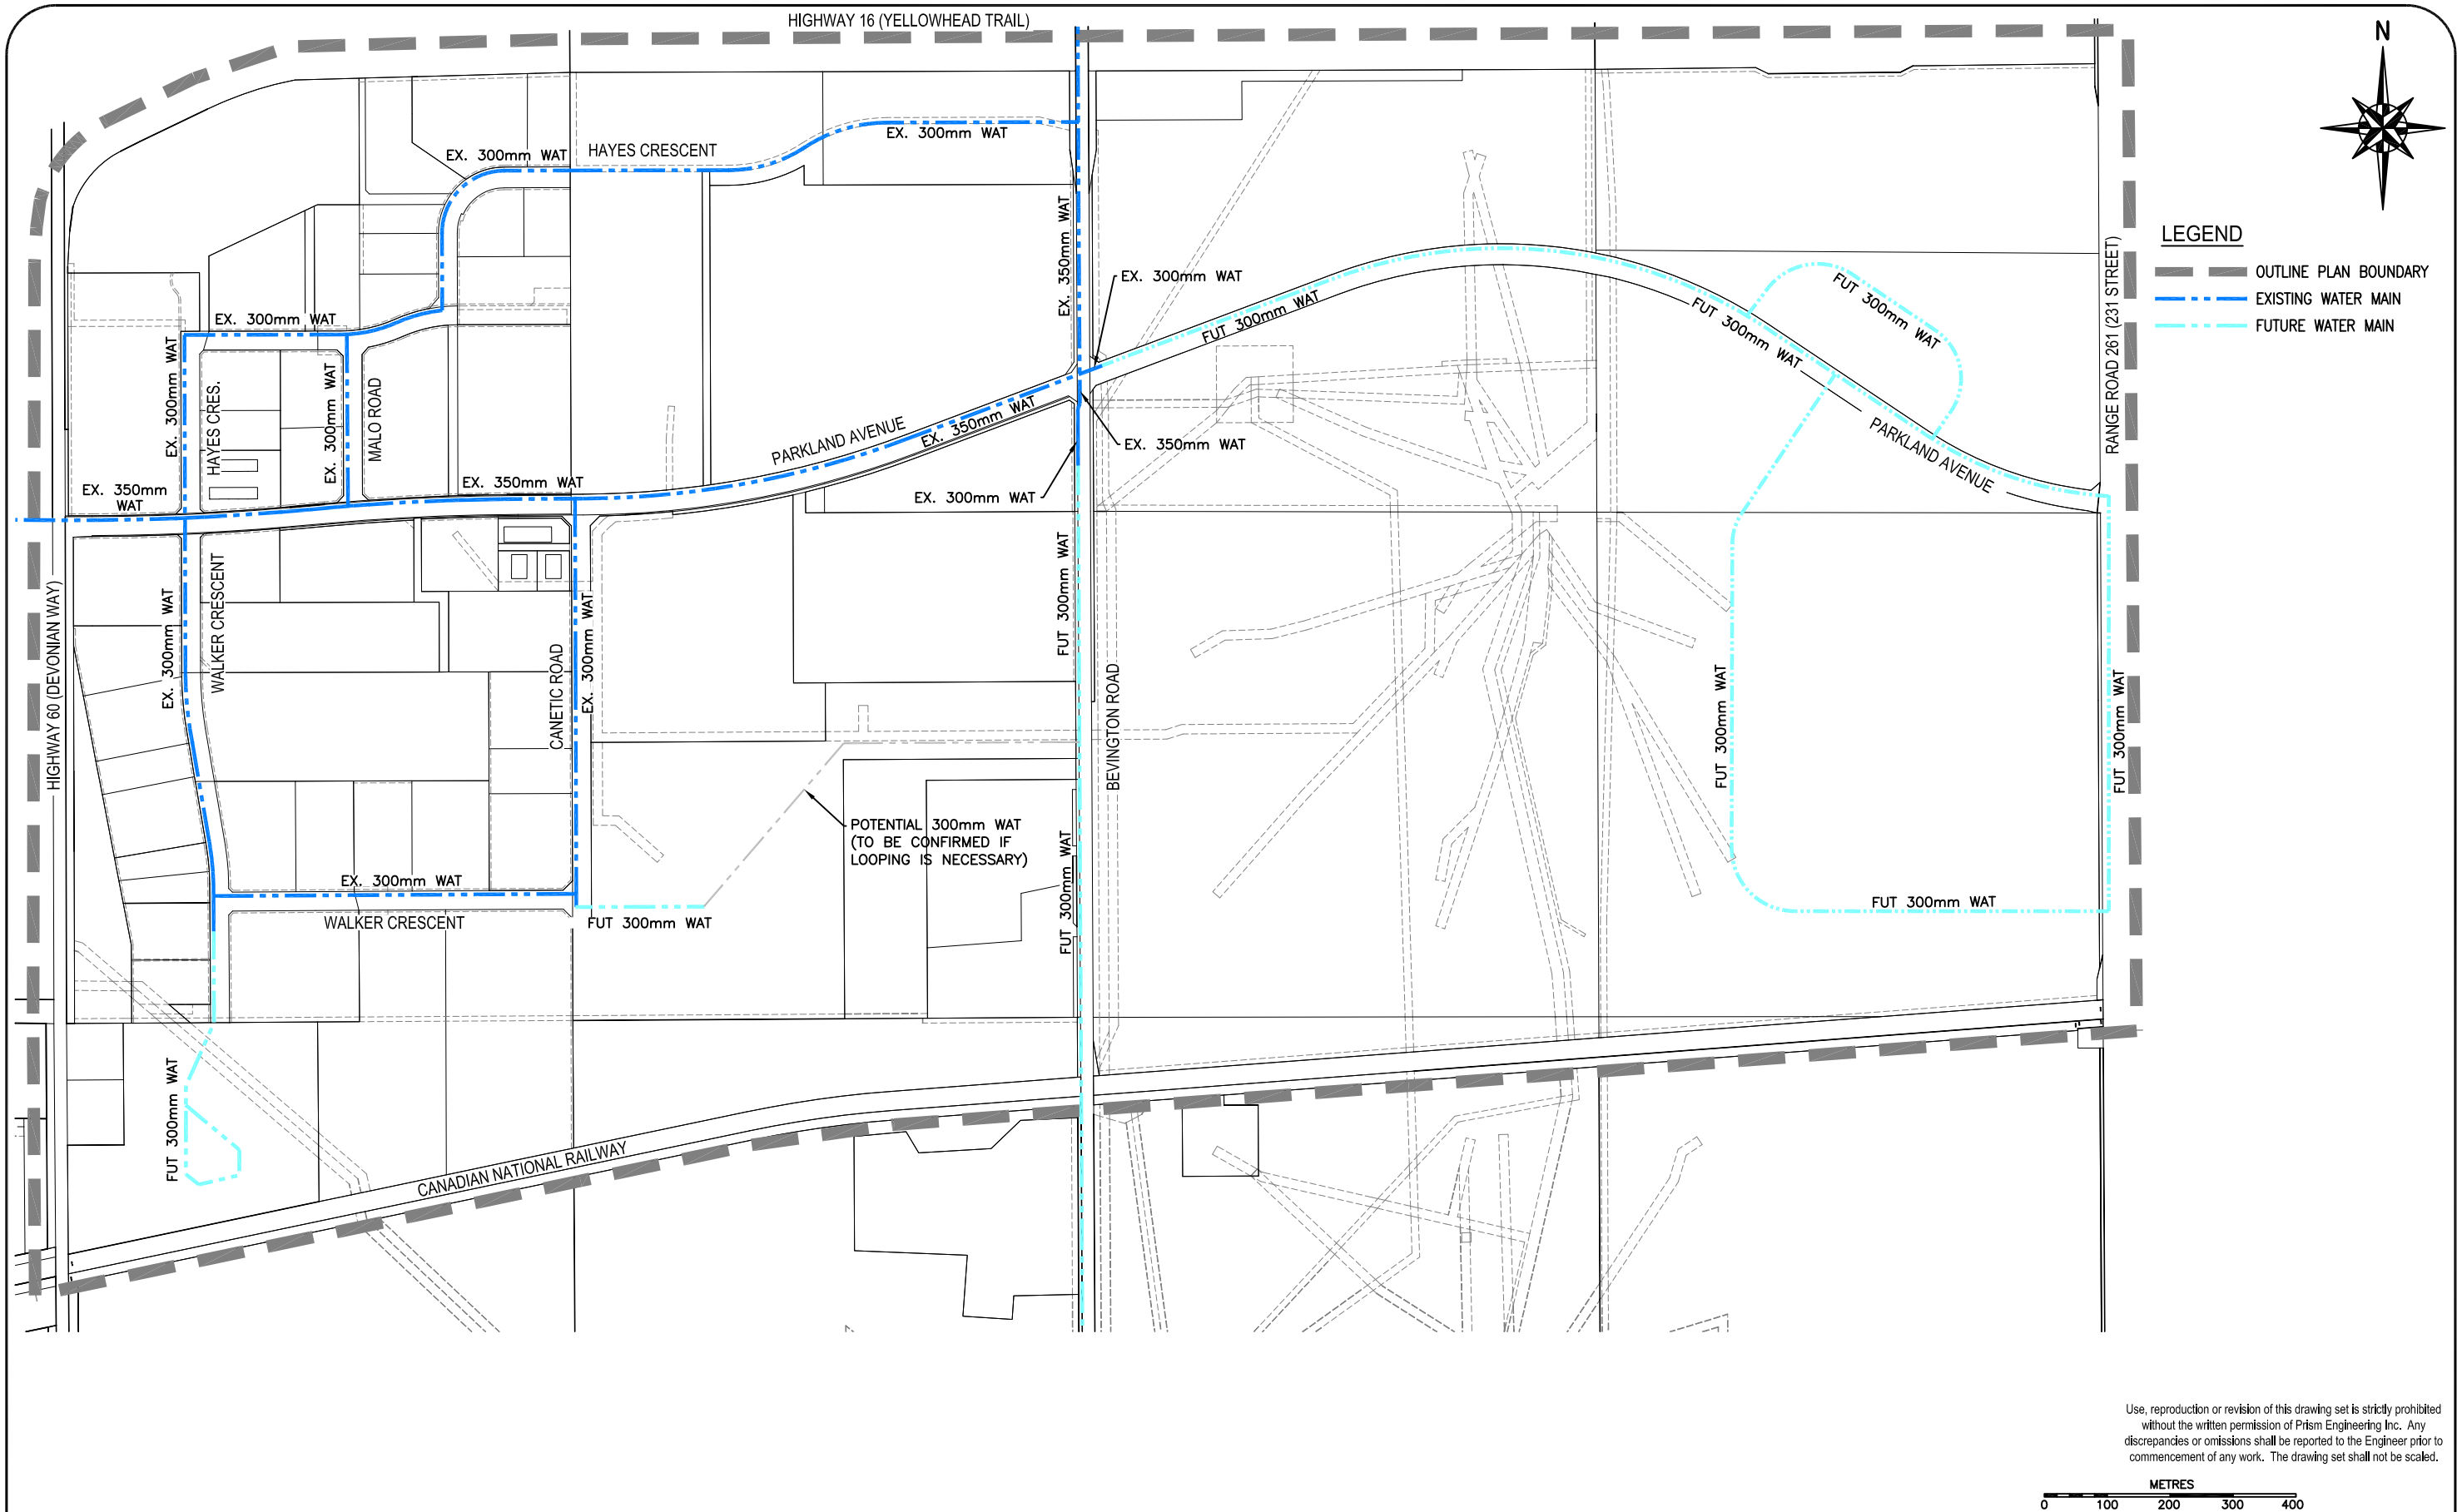

Use, reproduction or revision of this drawing set is strictly prohibited without the written permission of Prism Engineering Inc. Any discrepancies or omissions shall be reported to the Engineer prior to commencement of any work. The drawing set shall not be scaled.

| DRAWING SUBMISSIONS |                                        |    |    | DESIGN ELEMENTS, ALIGNMENTS & CONFIGURATIONS ARE SHOWN IN A CONCEPTUAL MANNER ONLY, FOR OUTLINE PLAN PURPOSES, AND ARE SUBJECT TO CHANGE AT THE DETAILED DESIGN STAGE | PRELIMINARY<br>DRAWING ONLY | MUNICIPALITY<br> | DEVELOPER<br> | ENGINEER<br> | PROJECT<br>PARKLAND INDUSTRIAL ESTATES<br>OUTLINE PLAN UPDATES<br>SECTIONS 10 & 11-53-26-W4M<br>PARKLAND COUNTY, ALBERTA<br><br>OVERALL WATER PLAN | METRES<br>0 100 200 300 400 |            | DRAWING:<br><br><b>FIG. 8</b> |
|---------------------|----------------------------------------|----|----|---|-----------------------------|---|---|---------------------------------------------------------------------------------------------------|---|-----------------------------|------------|-------------------------------|
| A                   | ISSUED TO CLIENT FOR REVIEW & COMMENT  | DM | GK | 2013-04-19   |                             |   |   |                                                                                                   |   | SCALE:                      | 1 : 10,000 |                               |
| B                   | ISSUED TO COUNTY FOR REVIEW & APPROVAL | DM | GK | 2013-05-03   |                             |   |   |                                                                                                   |   | PROJECT NUMBER:             | 111147     |                               |
|                     |                                        |    |    |   |                             |   |   |                                                                                                   |   | DATE:                       | APRIL 2013 |                               |
|                     |                                        |    |    |   |                             |   |   |                                                                                                   |   |                             |            |                               |