




HIGHWAY MAINTENANCE YARD  
STONY PLAIN

EMS Station  
located north end  
of this site.

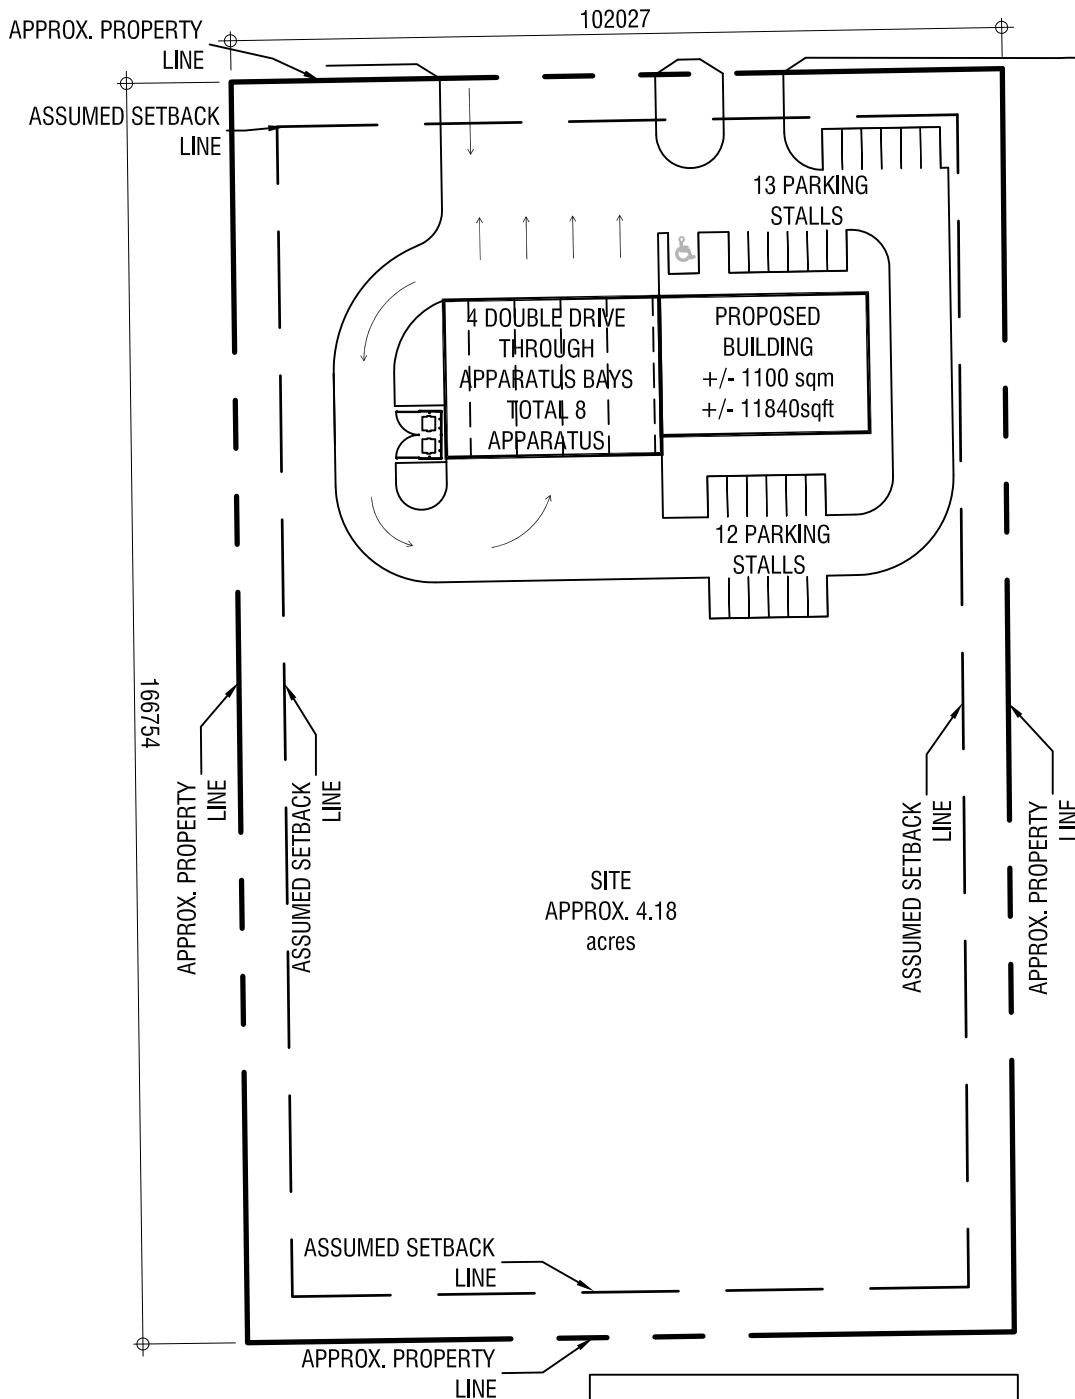

PARKLAND COUNTY EMS STATION

SITE LAYOUT OPTION 1

TOTAL BUILDING SIZE

APPROX. 1100 SQM (11840 sqft)

TOTAL 25 PARKING STALLS

TOTAL 8 APPARATUS

P:\Projects\2012 Projects\212007p.Parkland County - Parkland EMS Station\m4 Working\4.3 CAD\AutoCAD\Design\Proposal - no navigator\212007-sheets.dwg



SITE LAYOUT - OPTION 1

SPRUCE GROVE, AB

**PARKLAND COUNTY EMS STATION**

PARKLAND COUNTY


212007P

SCALE AS NOTED  
DATE 11-Jan-2012  
DRAWN BY -

This drawing and design are Copyright 2010, S2 Architecture. These drawings may not be reproduced without the permission of the Architect. The images depicted represent a preliminary design and are subject to change. This drawing is not to be used for construction.

SK-1



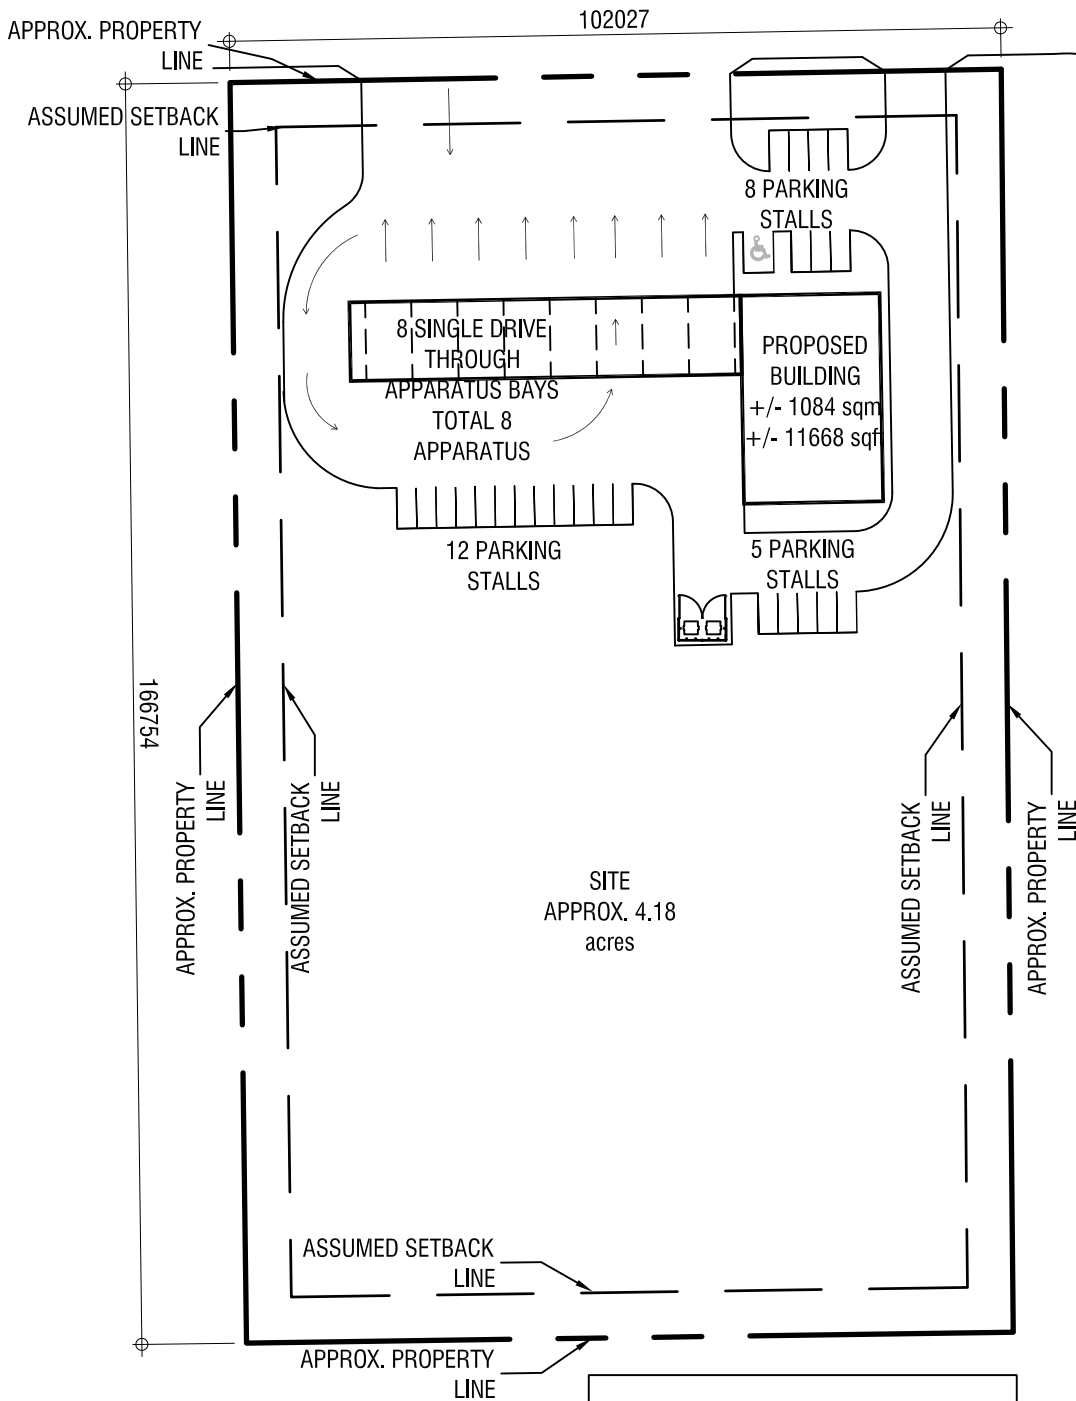

# PARKLAND COUNTY EMS STATION

SITE LAYOUT OPTION 3  
TOTAL BUILDING SIZE  
APPROX. 1084 SQM (11669 sqft)

TOTAL 25 PARKING STALLS  
TOTAL 8 APPARATUS



P:\Projects\2012 Projects\212007p.Parkland County - Parkland EMS Station\m4 Working\4.3 CAD\AutoCAD\Design\Proposal - no navigator\212007-sheets.dwg



## SITE LAYOUT - OPTION 3 SPRUCE GROVE, AB PARKLAND COUNTY EMS STATION PARKLAND COUNTY

212007P

SCALE AS NOTED  
DATE 11-Jan-2012  
DRAWN BY -

This drawing and design are Copyright 2010, S2 Architecture. These drawings may not be reproduced without the permission of the Architect. The images depicted represent a preliminary design and are subject to change. This drawing is not to be used for construction.

SK-3