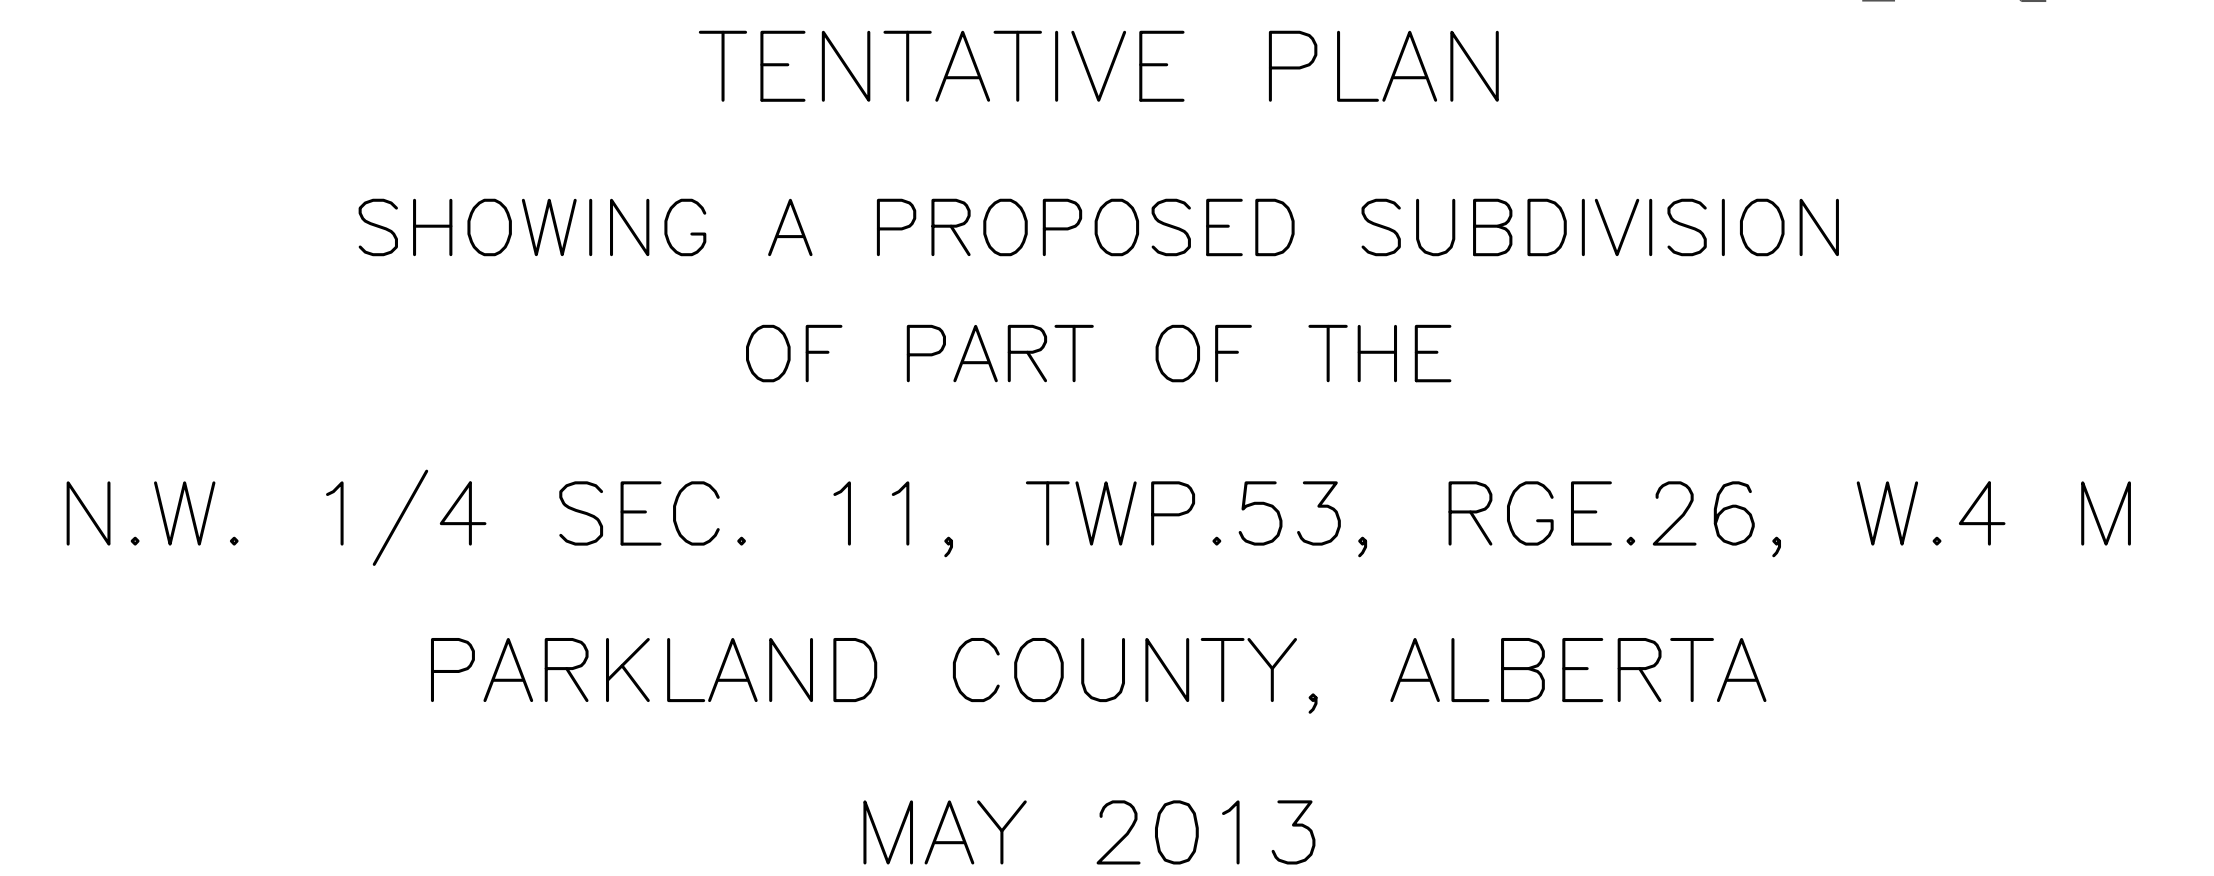


DRAWING REVISION			BY	DATE	PRELIMINARY DRAWING ONLY	MUNICIPALITY 	DEVELOPER 	ENGINEER 	PROJECT EAST BEVINGTON DEVELOPMENT N.W.1/4 SEC.11, TWP.53, RGE.26, W.4 M PARKLAND COUNTY, ALBERTA	SCALE:  1:2000	REVISION C
A	ISSUED TO CLIENT FOR REVIEW	GK	2013-04-18								
B	ISSUED TO COUNTY FOR REVIEW & APPROVAL	GK	2013-05-02								
C	SEPARATED STAGES – ISSUED TO COUNTY	GK	2013-05-24								