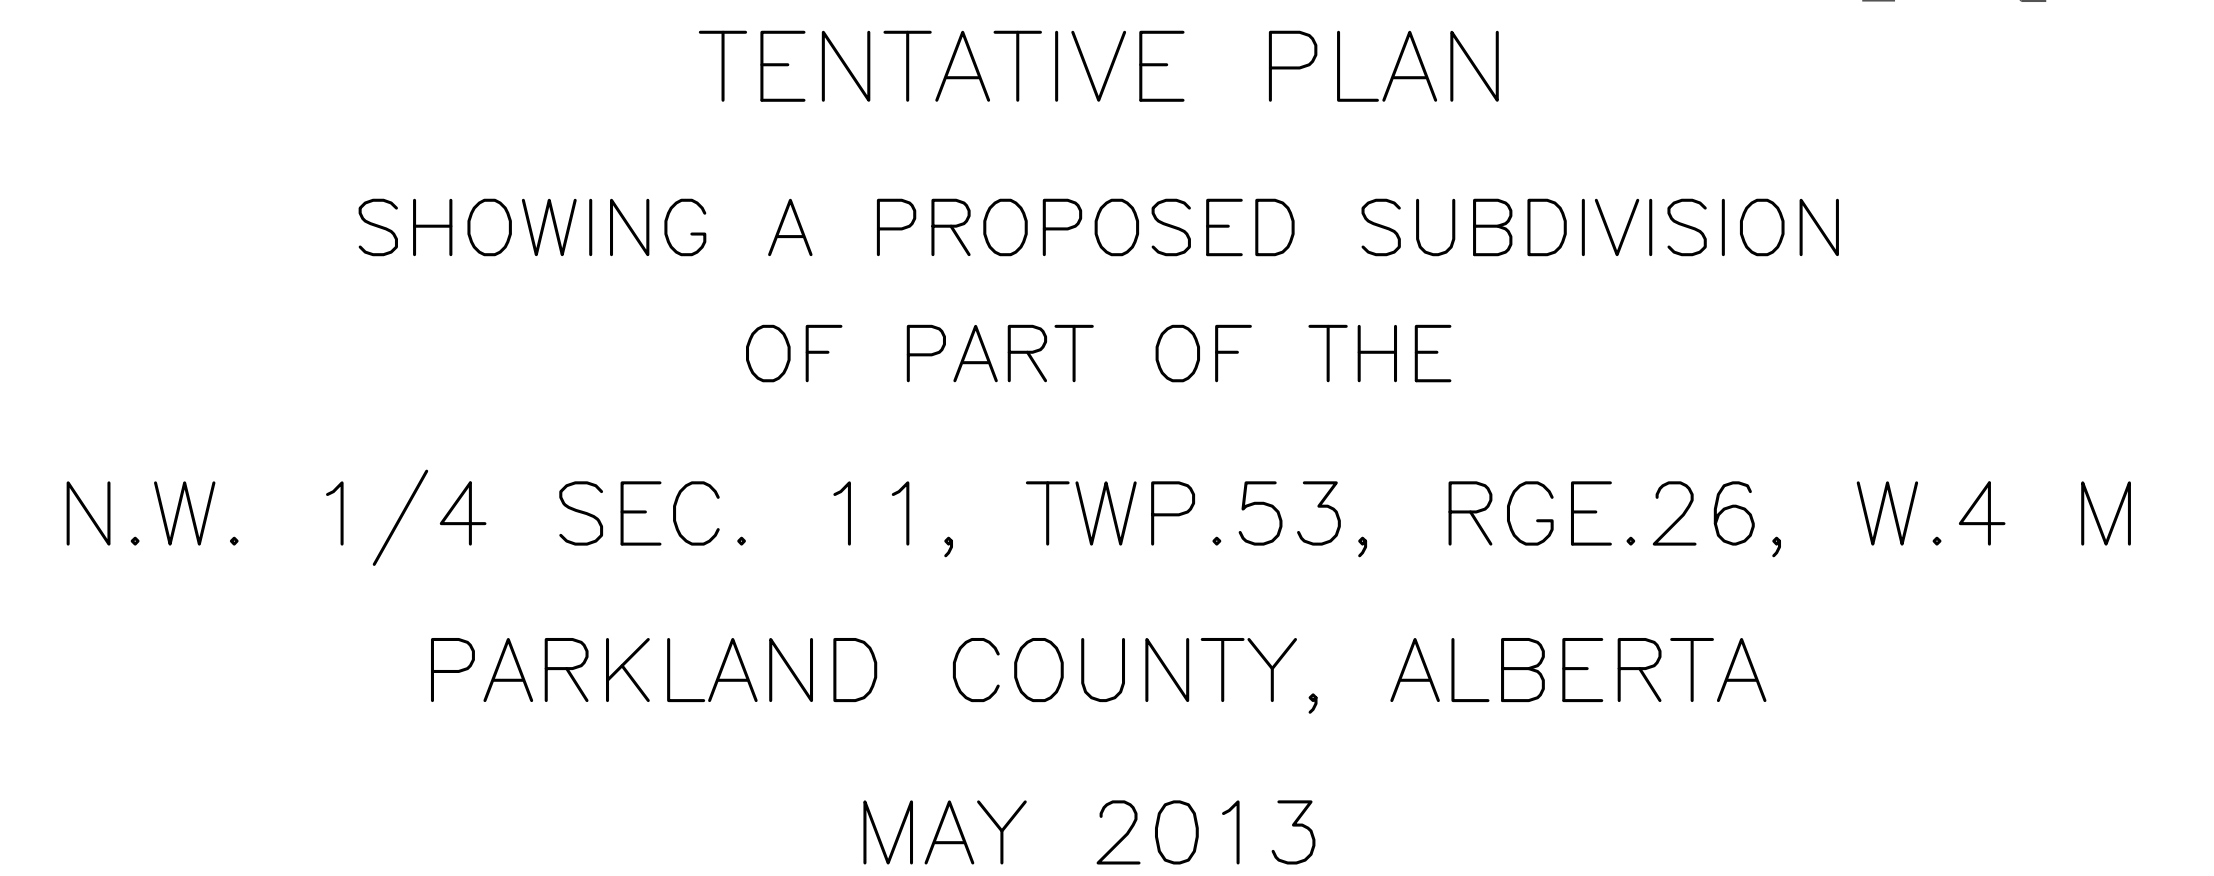


DRAWING REVISION			BY		DATE		MUNICIPALITY		DEVELOPER		ENGINEER		PROJECT		SCALE: 1:2000		REVISION					
A ISSUED TO CLIENT FOR REVIEW			GK		2013-04-18		PRELIMINARY DRAWING ONLY						S:\Prism_Engineering\Wesder\Footer-Logos\New Logo 2013\Logo\prism-logo12.jpg		EAST BEVINGTON DEVELOPMENT N.W.1/4 SEC.11, TWP.53, RGE.26, W.4 M PARKLAND COUNTY, ALBERTA				C			
B ISSUED TO COUNTY FOR REVIEW & APPROVAL			GK		2013-05-02																PROJECT NUMBER: 111147	
C SEPARATED STAGES - ISSUED TO COUNTY			GK		2013-05-24																DATE: MAY 2013	