


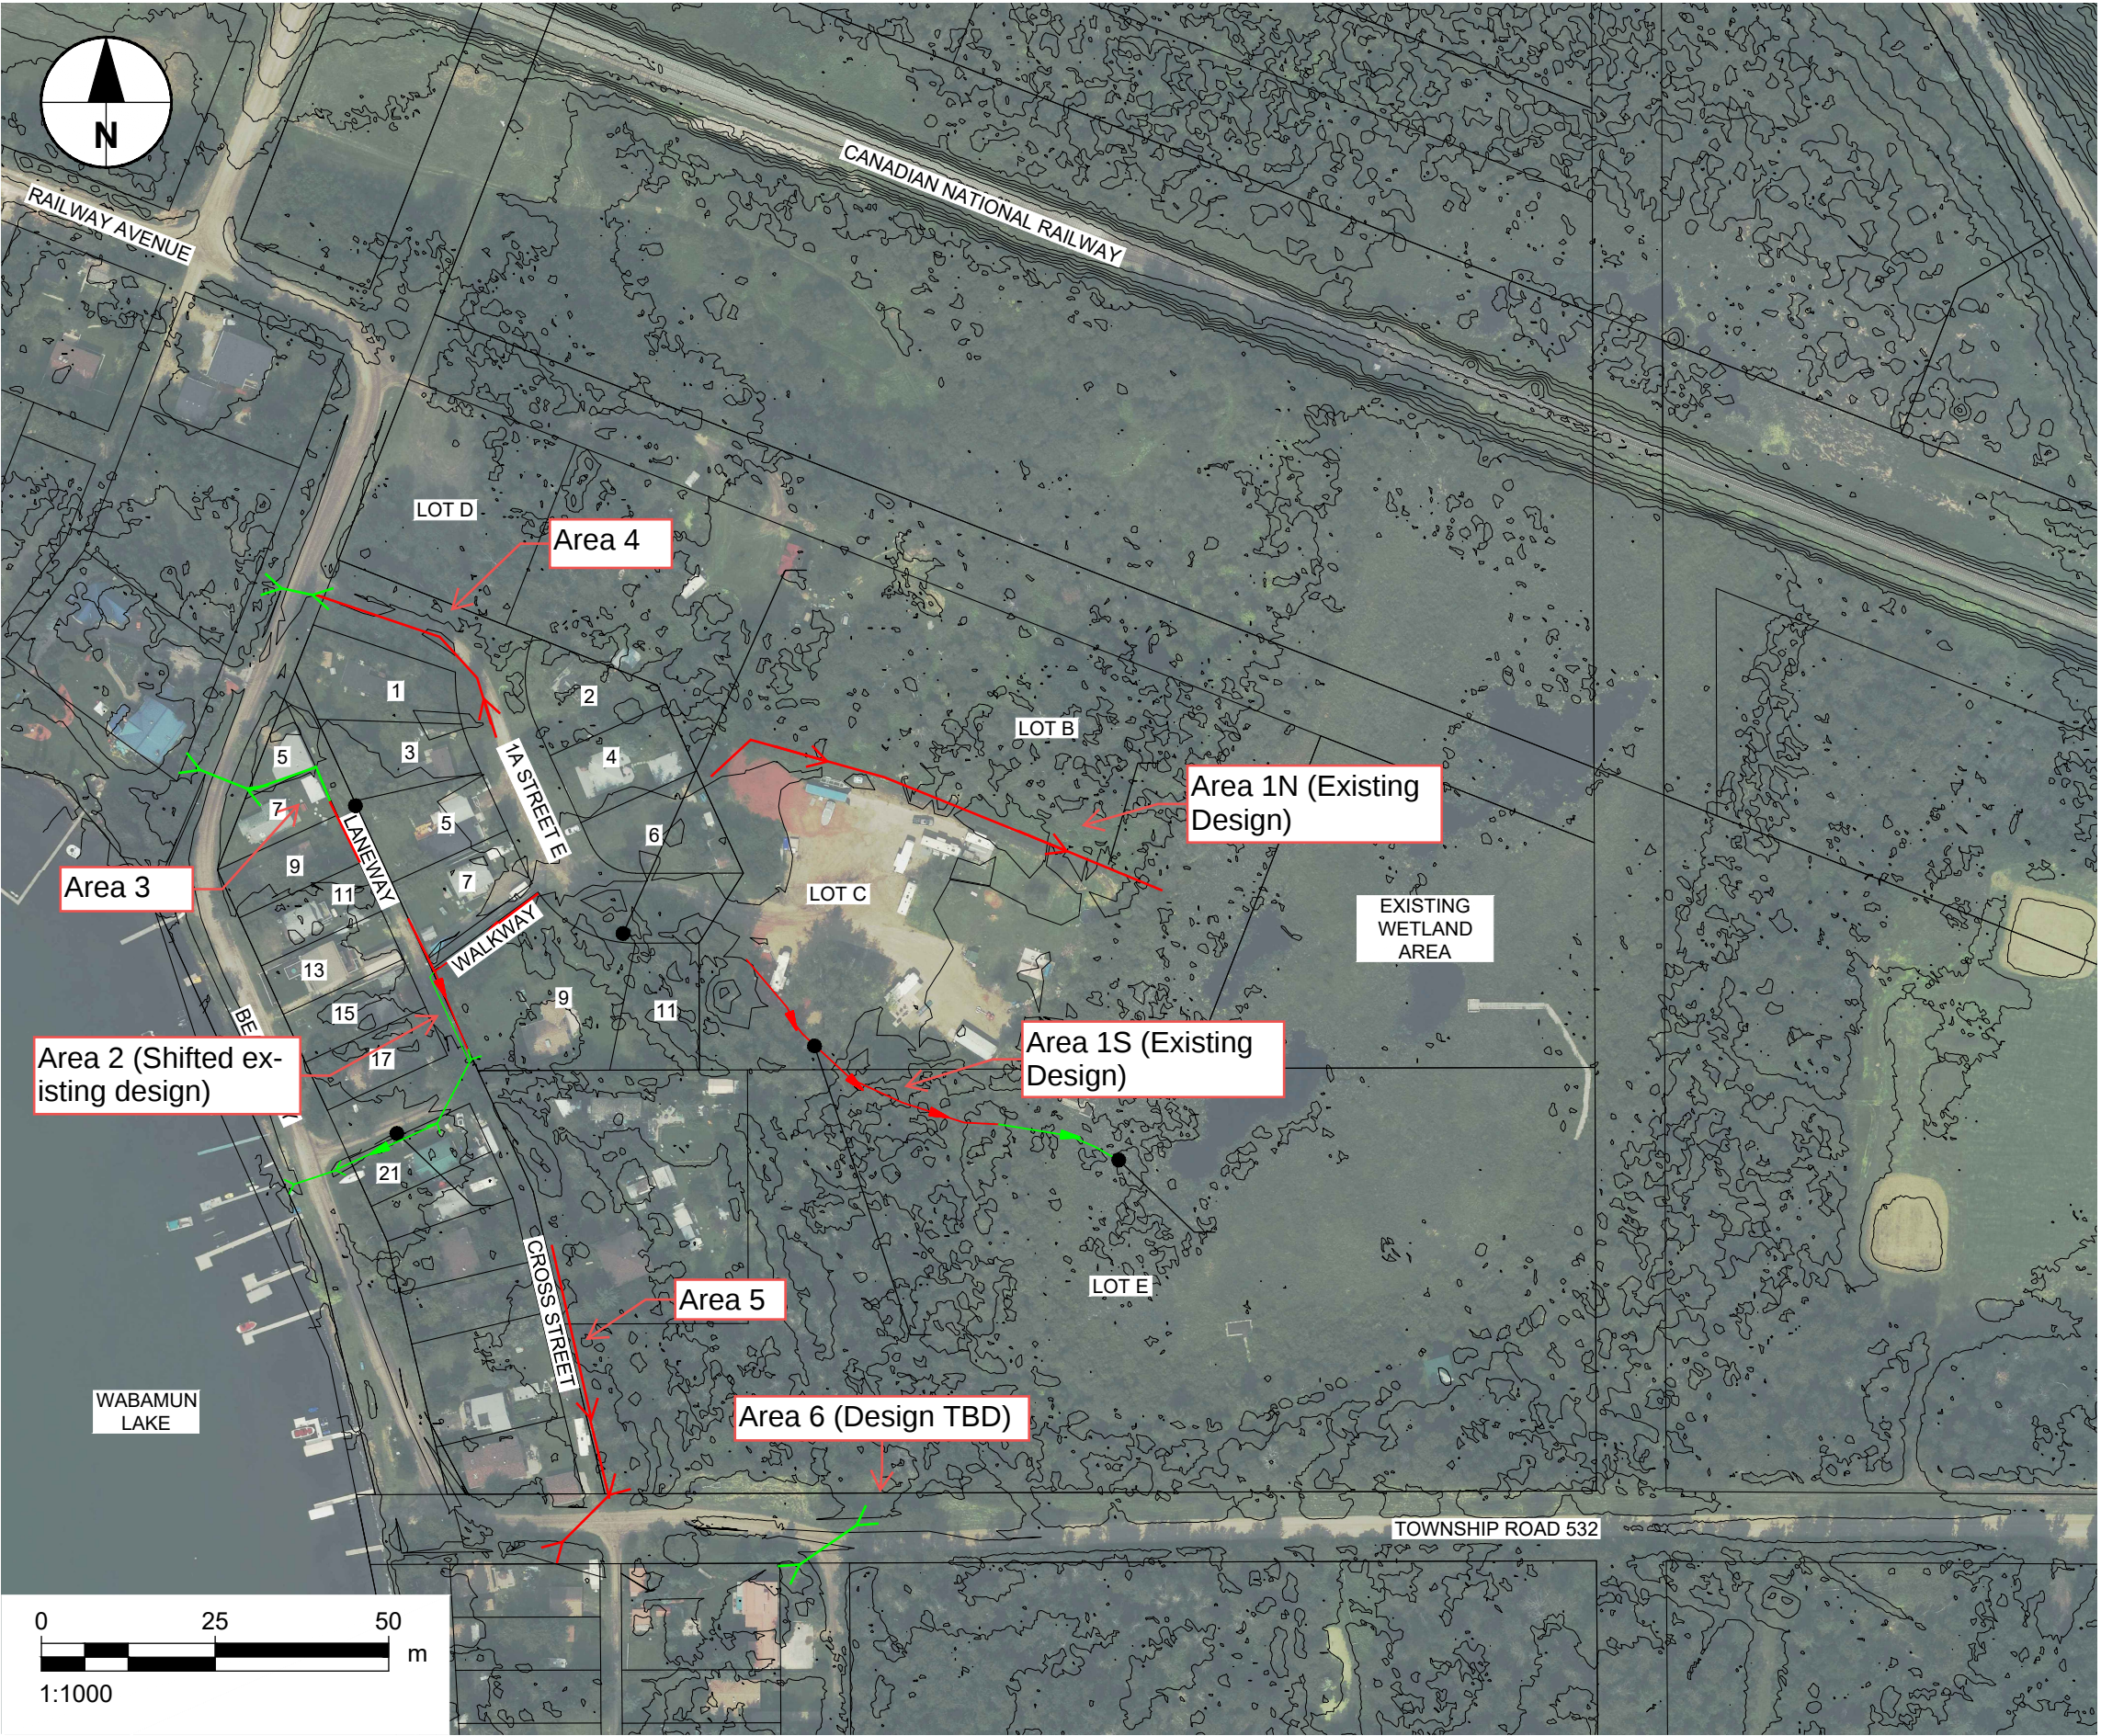

NOTES:

1. CONTOURS SHOWN DEPICT EXISTING GROUND AT AN INTERVAL OF 0.50 m INTERVAL.

LEGEND:

- EXISTING DITCH
- PROPOSED DITCH OR SWALE

