


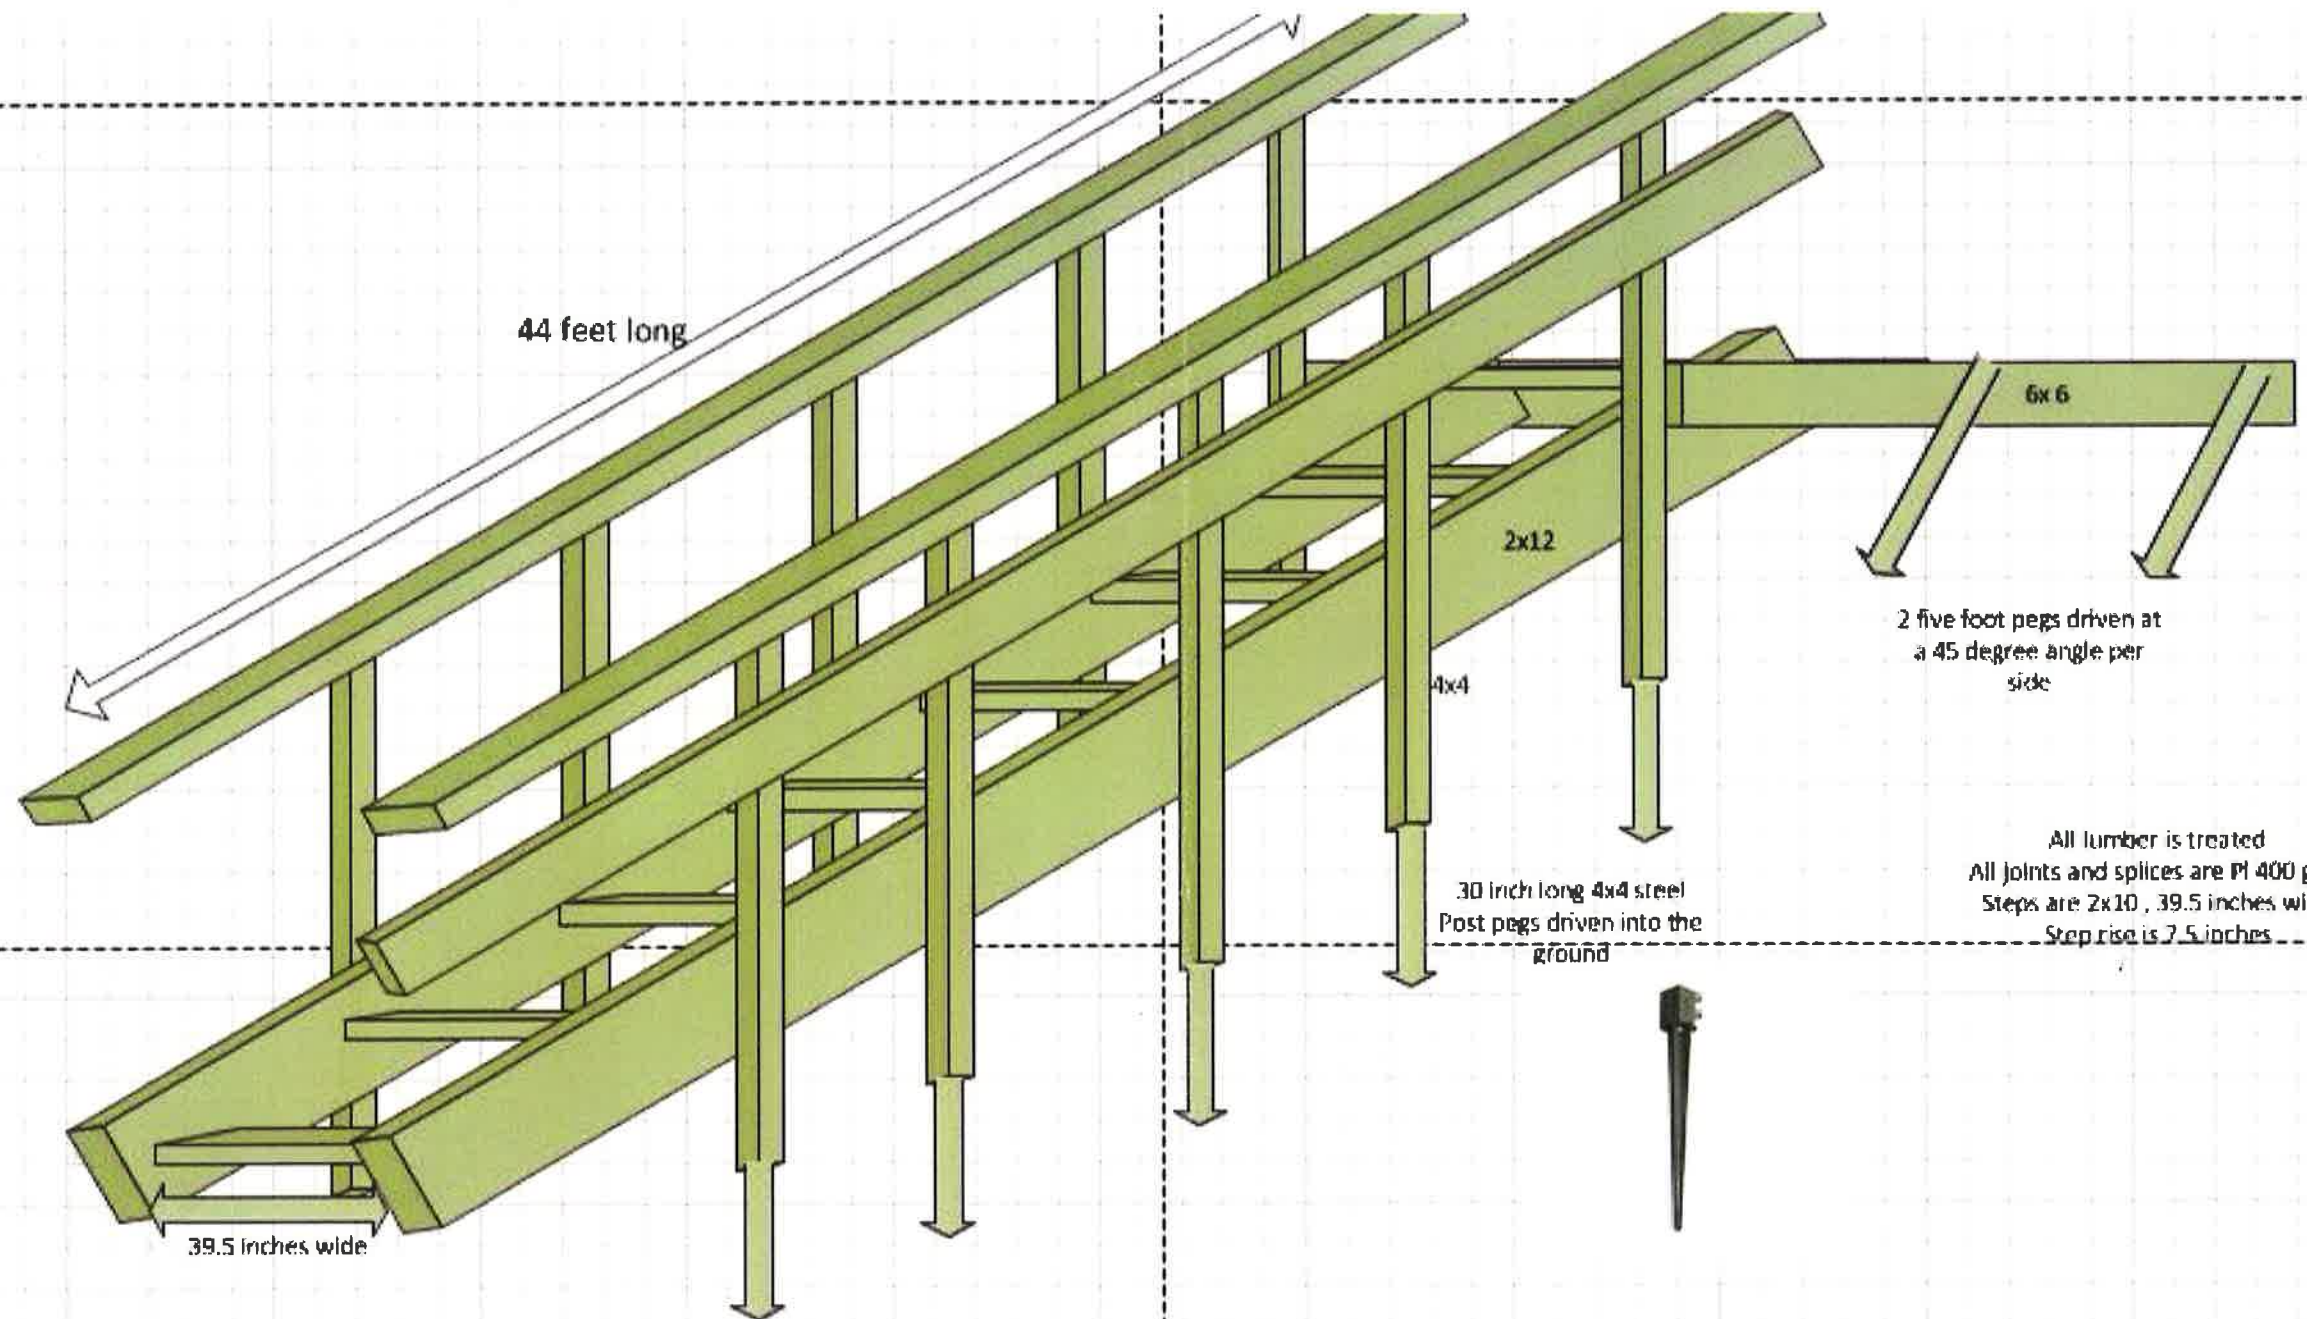

All lumber is treated
All joints and splices are PF 400 glue
Steps are 2x10 , 39.5 inches wide
Step rise is 7.5 inches