


Lot

125'

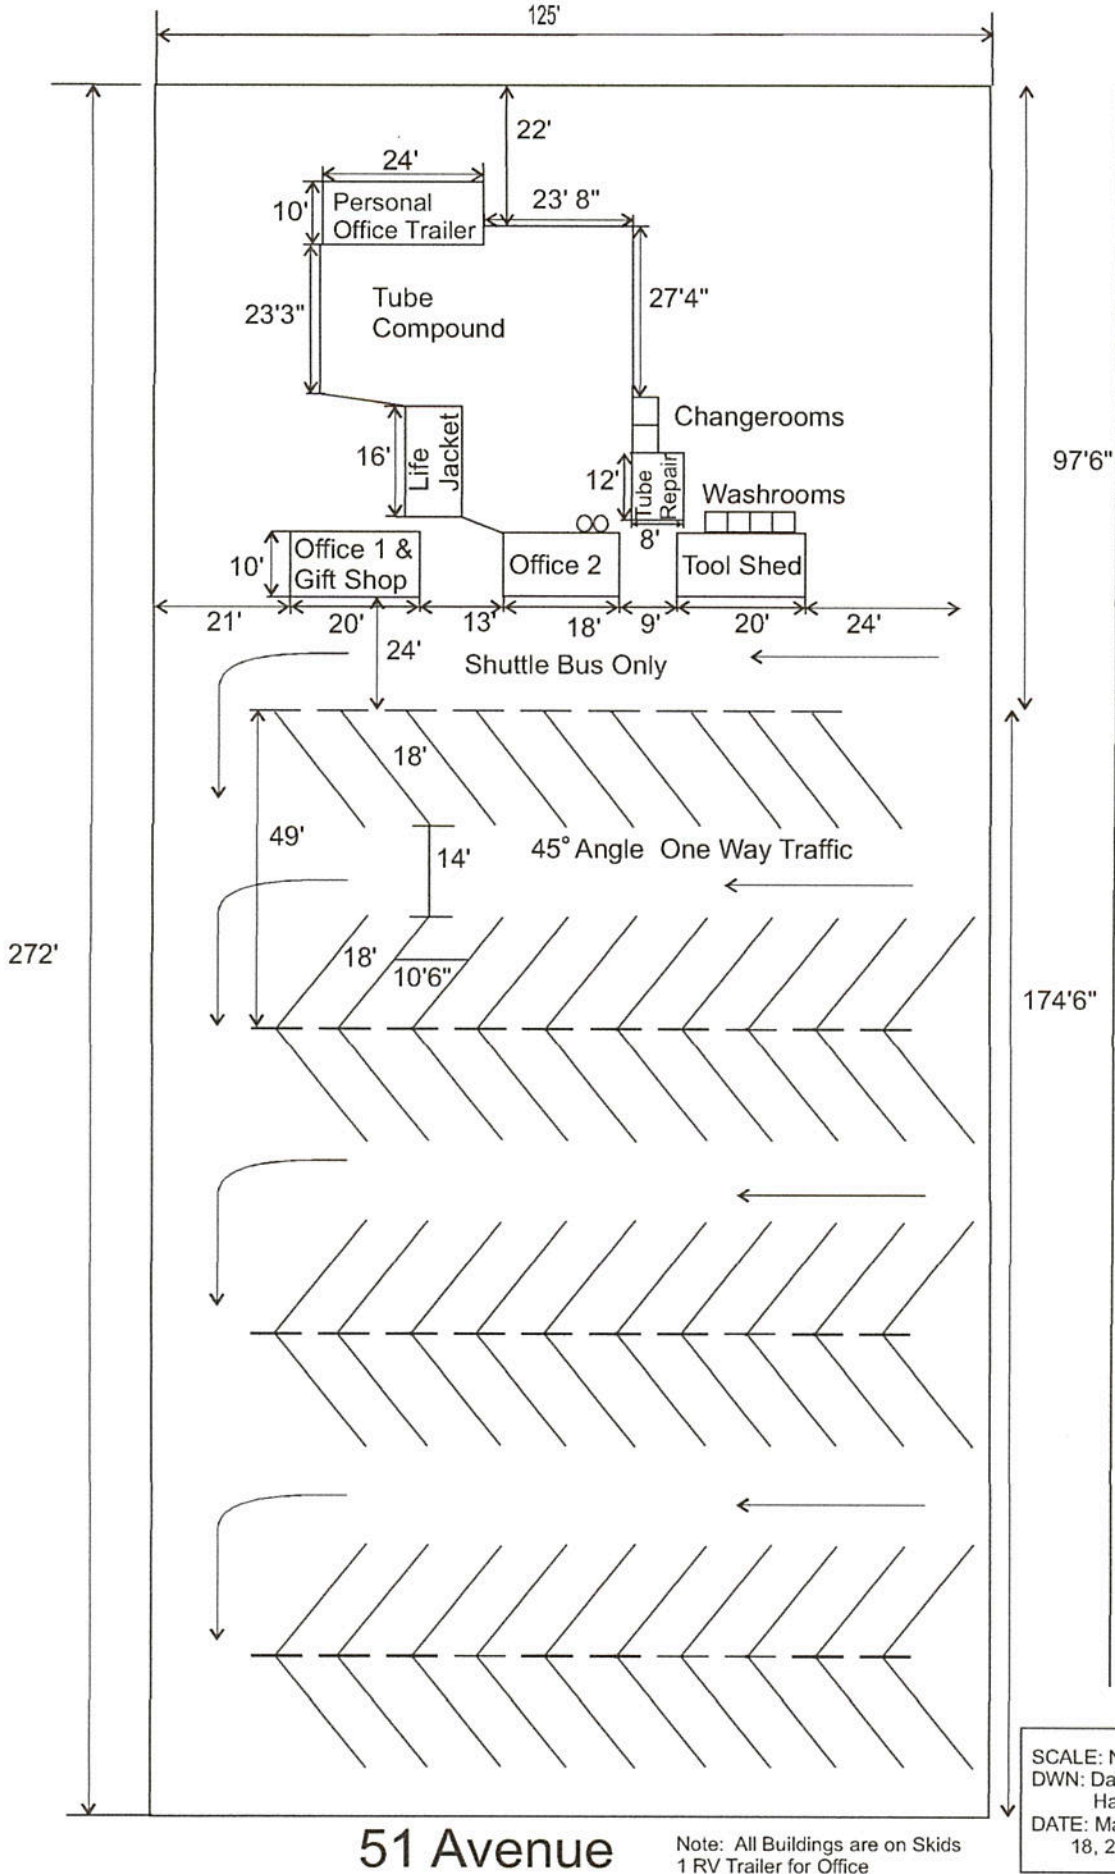

51 Avenue

Note: All Buildings are on Skids
1 RV Trailer for Office

SCALE: NTS
DWN: Dan
Harris
DATE: May
18, 2012

50 Street

Company:
PEMBINA RIVER TUBING
Owner:
DAN HARRIS
of:
Entwistle, Alberta
LOCATION:
Detailed Layout of Buildings
and Parking for
Plan 7471V Block 20
Lot 16, 33, 34