



17051 M.D. 822 1031

822 1031

17051 M.D.

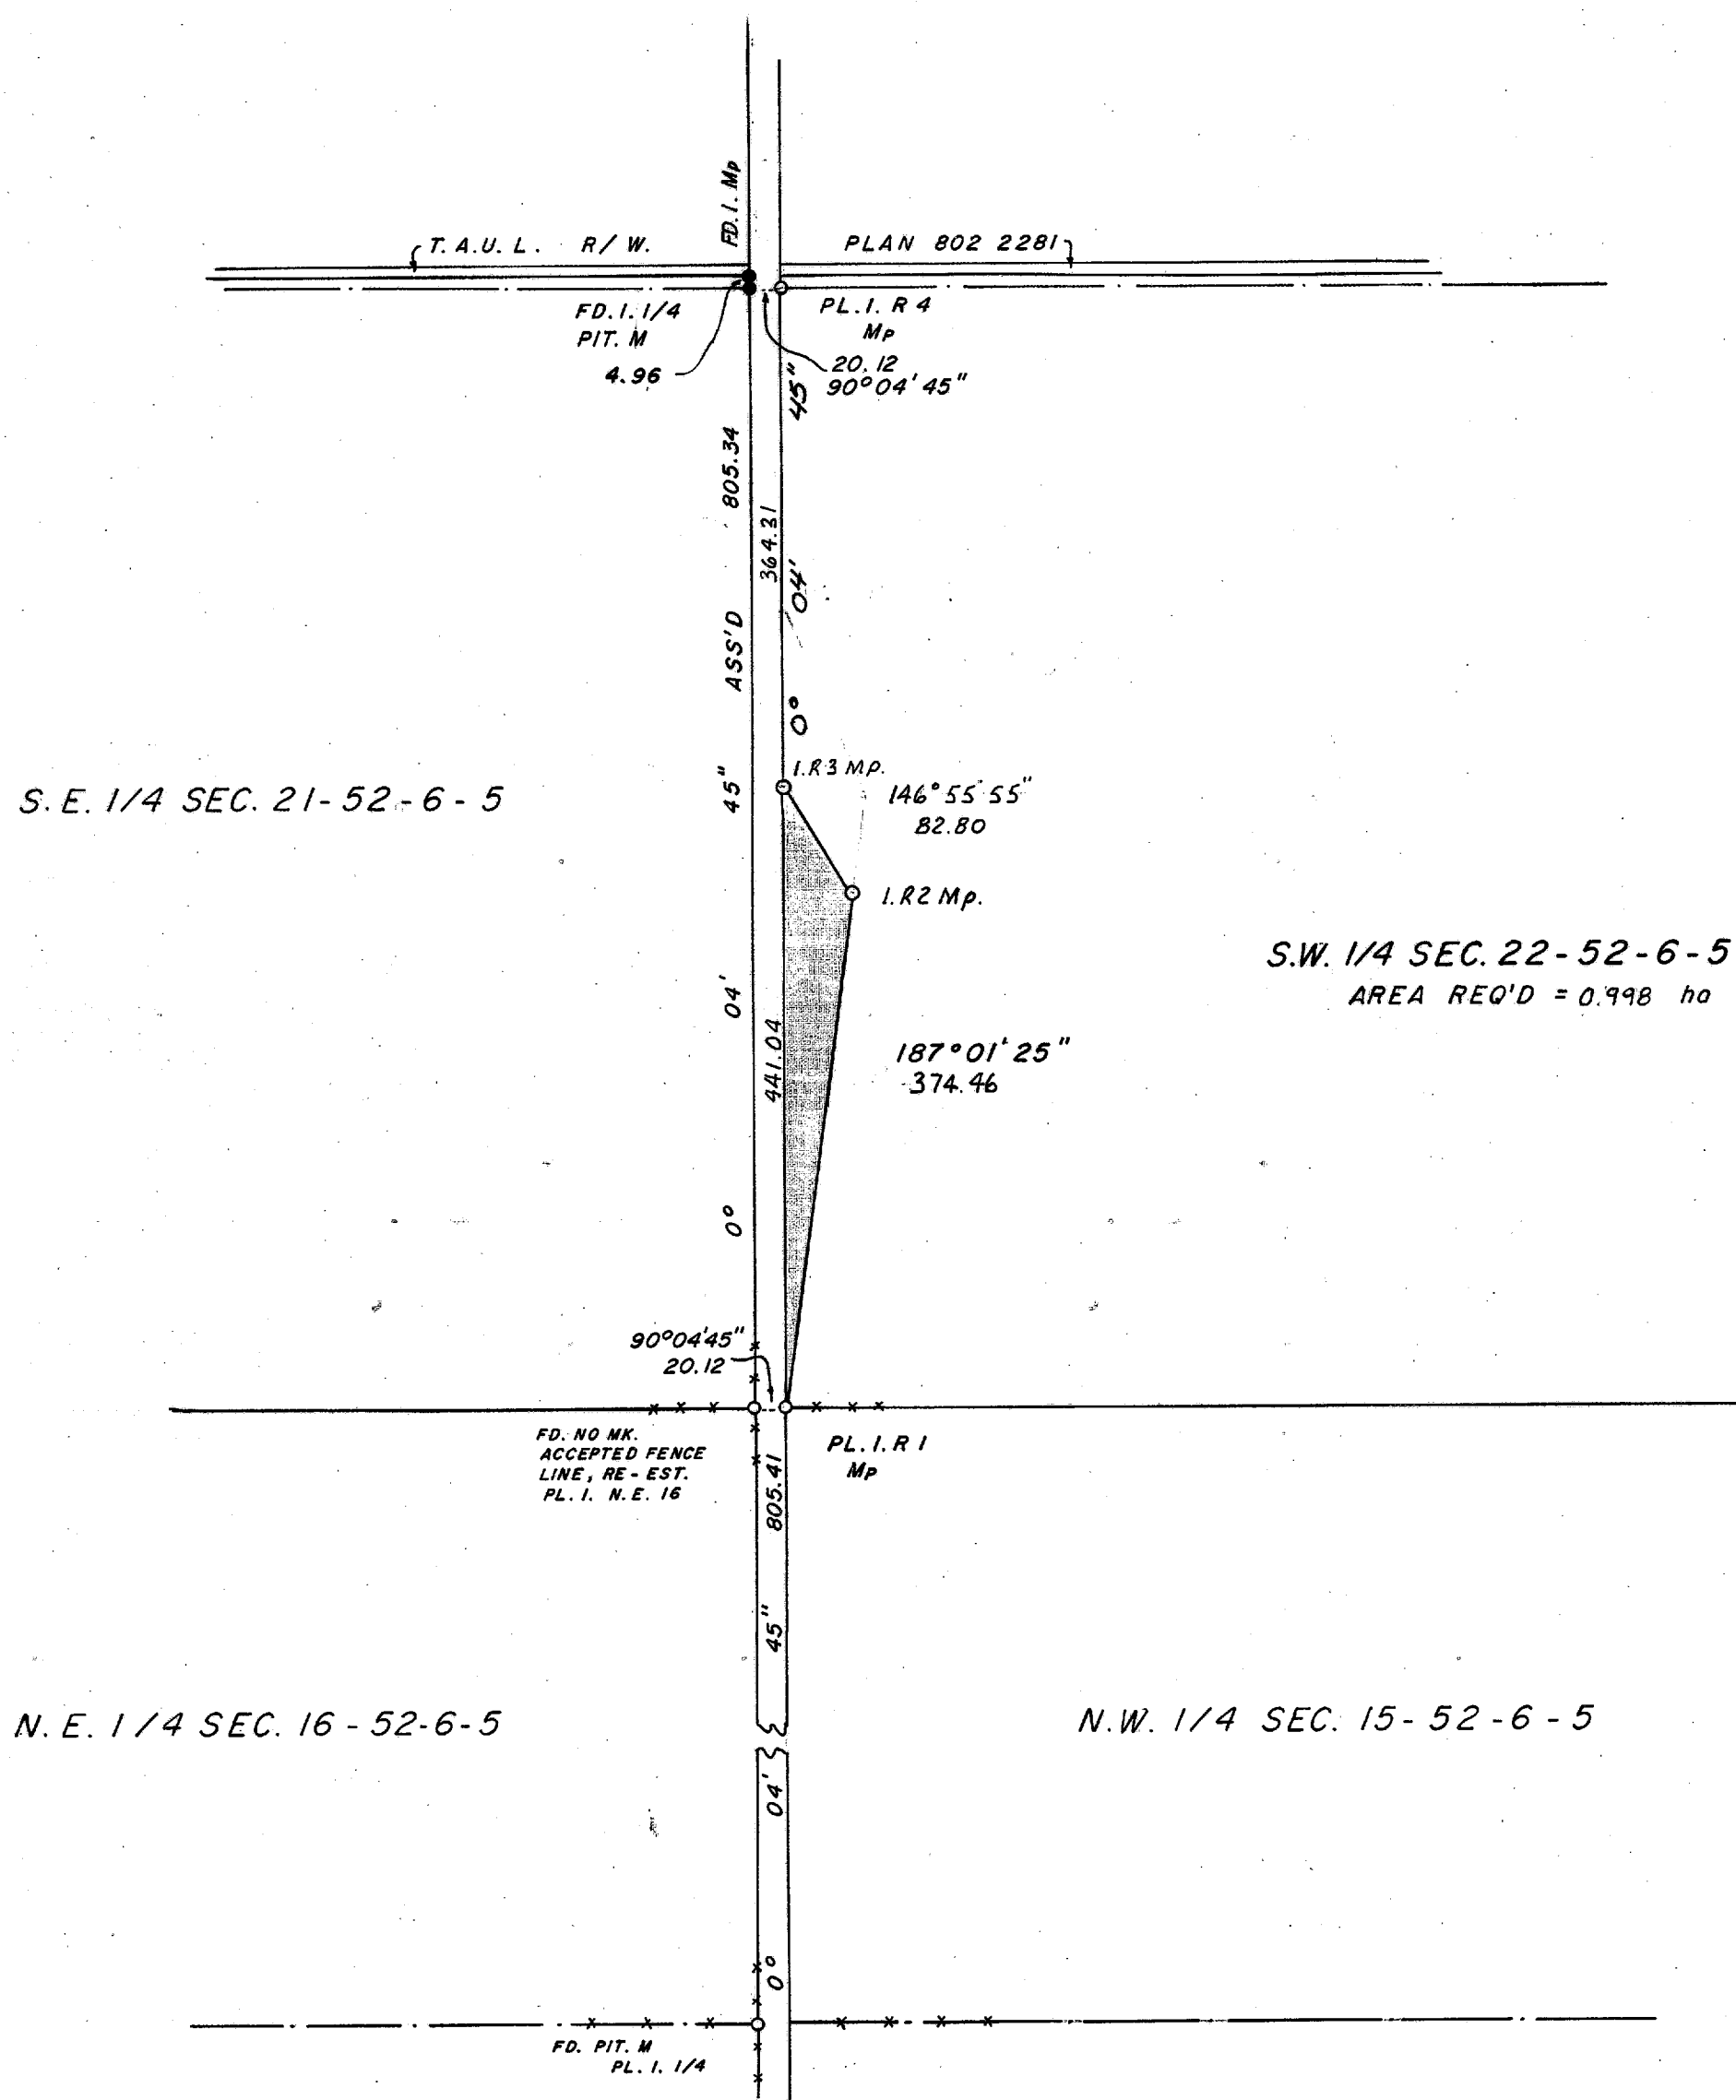

PLAN SHOWING
SURVEY OF ROAD WIDENING
IN
S.W. 1/4 SEC. 22, TP. 52, R.6, W.5 MER.
COUNTY OF PARKLAND No 31
SCALE 1:5000 1981 R.ROBINSON A.L.S.

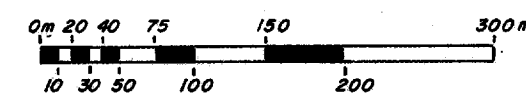

NOTE
Survey Monuments found as indicated.
Statutory Iron Survey Post placed shown thus. ○
Mp. indicates Marker Post placed 0.30m into Road Widening.
C.S. indicates counter sunk, approx. 0.20m.
Measurements are in metres and decimals thereof.
Area required coloured in red.

PLAN NUMBER 822 1031
IS HEREBY CERTIFIED AS DULY
ENTERED AND REGISTERED
IN THE LAND TITLES OFFICE
FOR THE NORTH ALBERTA
LAND REGISTRATION DISTRICT.
8 APRIL '82
822077506
A. D. REGISTRAR



L. T. O.

SURVEY APPROVED
DIRECTOR OF SURVEYS
DATE APPROVED 8.2.83
EX'D. R. S. FILE: 17051 M.D.
APPROVAL VALID
FOR TWELVE MONTHS.

DIRECTOR OF SURVEYS

Under Section 134 of the Municipal Government Act; (Canada) I, D. E. KAWELSKY (Province of Alberta) at Stony Plain, Alberta (To Wit.) make oath and say:

1. That I am the Municipal Secretary of the County of Parkland No 31.
2. That agreements have been reached with all the owners of the lands affected by this plan as to the area to be acquired and the price to be paid.
3. That the land to be acquired is for the purpose of Public Road.

D. E. KAWELSKY
Municipal Secretary

Sworn before me at Stony Plain in the Province of Alberta this 4th day of JANUARY 1982.

Delmar Kulak
A Commissioner for Oaths in and for the Province of Alberta
EXPIRES OCT. 1/84.
DELMAR KULAK

I, R. Robinson of the City of Edmonton, Alberta Land Surveyor make oath and say:

1. That the survey represented by this plan was made under my personal supervision.
2. That the survey was made in accordance with good surveying practices and in accordance with the provisions of The Surveys Act, and
3. That the survey was performed on the 28 day of SEPT., 1981 and that this plan is true and correct, and is prepared in accordance with the provisions of The Land Titles Act.

R. Robinson
Alberta Land Surveyor

Sworn before me at the City of Edmonton in the Province of Alberta this 5 day of OCTOBER 1981.

V. Garford
A Commissioner for Oaths in and for the Province of Alberta.
V. GARFORD Sept. 3/83

I hereby certify that the survey represented by this plan has been made in accordance with the instructions of the Council of Parkland No 31 under the provisions of the Municipal Government Act.

[Signature]
Municipal Secretary

SEAL

PROPERTY SERVICES BRANCH
FILE No. 432-72-81

CHERWONICK SURVEYS (1976) LTD.
16403 - 111 AVENUE
EDMONTON, ALBERTA

FILE No
A-5391

822 1031

12
24
32

17051 M.D. 822 1031