


LAKE ISLE



CAMP HE HO HA
 Roll Number: 2904000
 Legal: NW-32-53-5-5
 Municipal Address: 53537 RGE RD 55

- NOTES:
1. PROPOSED APPROACH TO BE INSTALLED AS PER PARKLAND COUNTY ENGINEERING DESIGN STANDARDS, SEE DETAIL 7.12.
 2. PROPOSED CULVERT TO MAINTAIN FLOW CONDITIONS OF THE EXISTING DITCH GRADE LINE.
 3. BOLLARDS ARE DEEMED OPTIONAL AND MAY BE SUPPLIED AND INSTALLED AT THE LANDOWNERS DISCRETION.

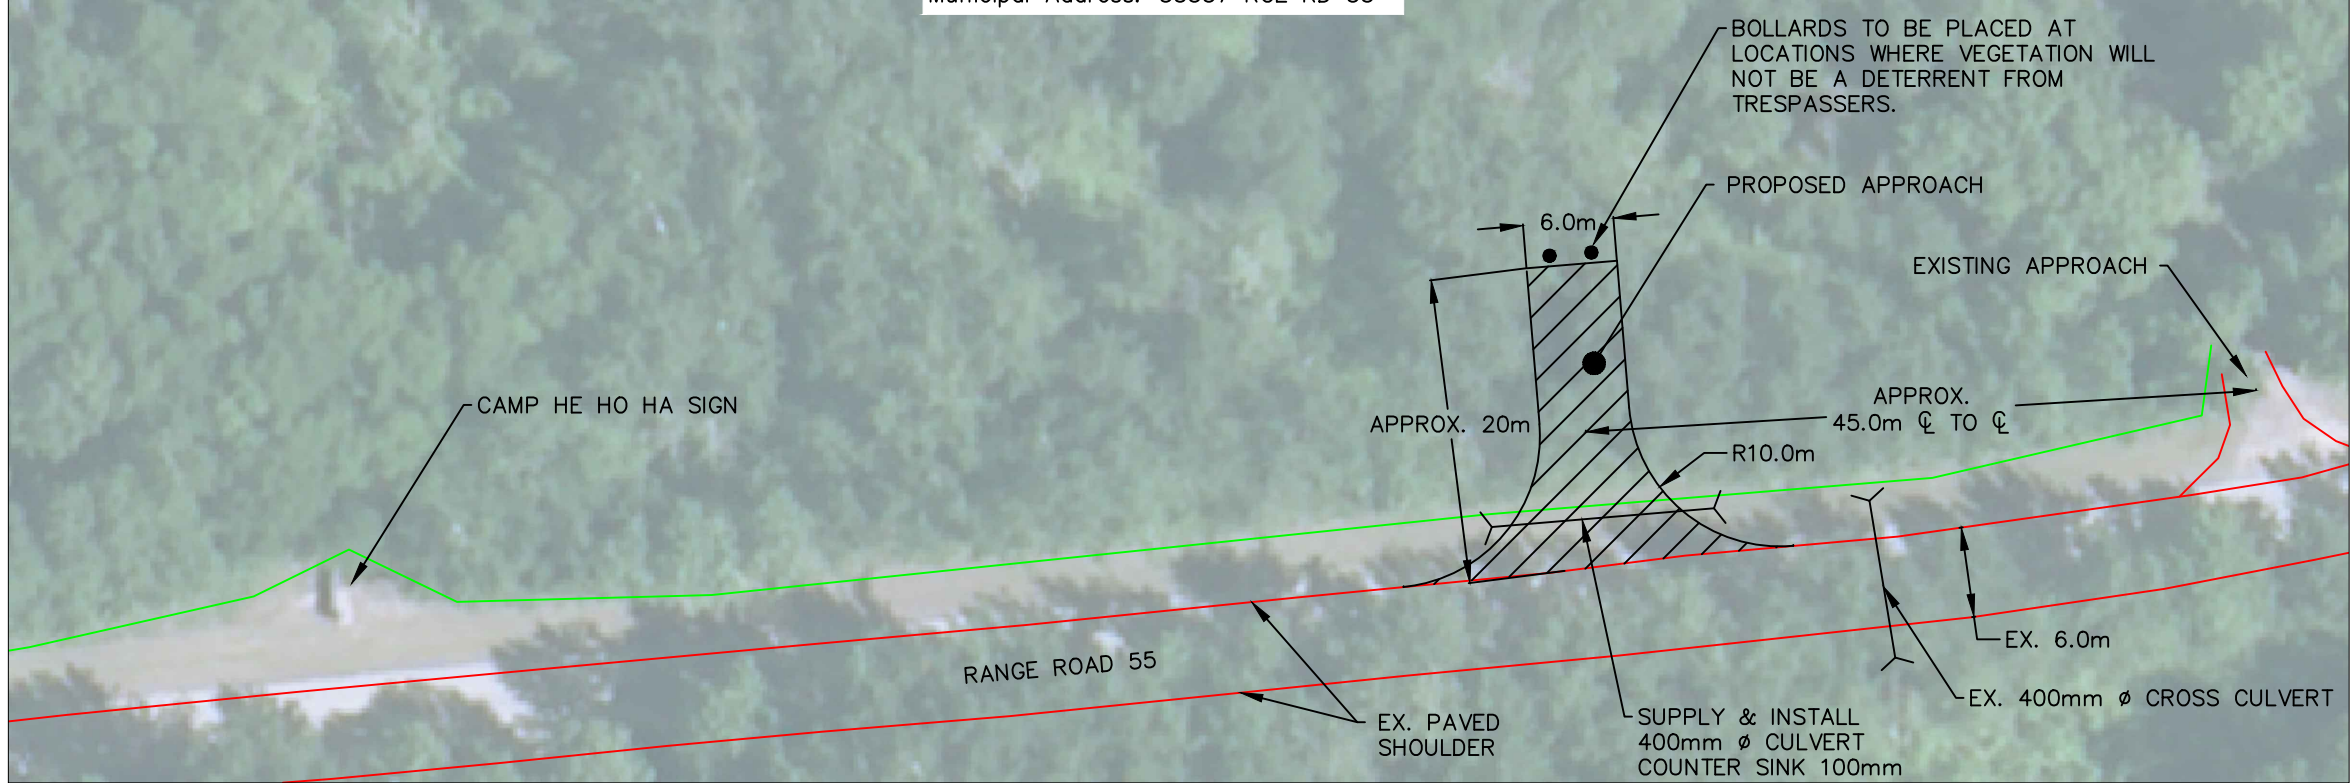

PROJECT	DRAWING	SCALE	DATE: SEPTEMBER 09, 2021
CAMP HE HO HA ROAD CLOSURE	C-101 TURNAROUND	1:500	
		DRAWN	M.G.
		DESIGNED	M.G.
		CHECKED	J.H.
			REVISION
			04