



Approved: _____
Checked: _____
Designed: _____
Project Manager/Author: _____
Last saved by: TRUONG HOANG (13.11.18) Last Printed: 2017-12-18
Filename: J:\60552000\60552000 CAD\Drawings\CD\60552000\60552000 F&S C-0101 MX.DWG

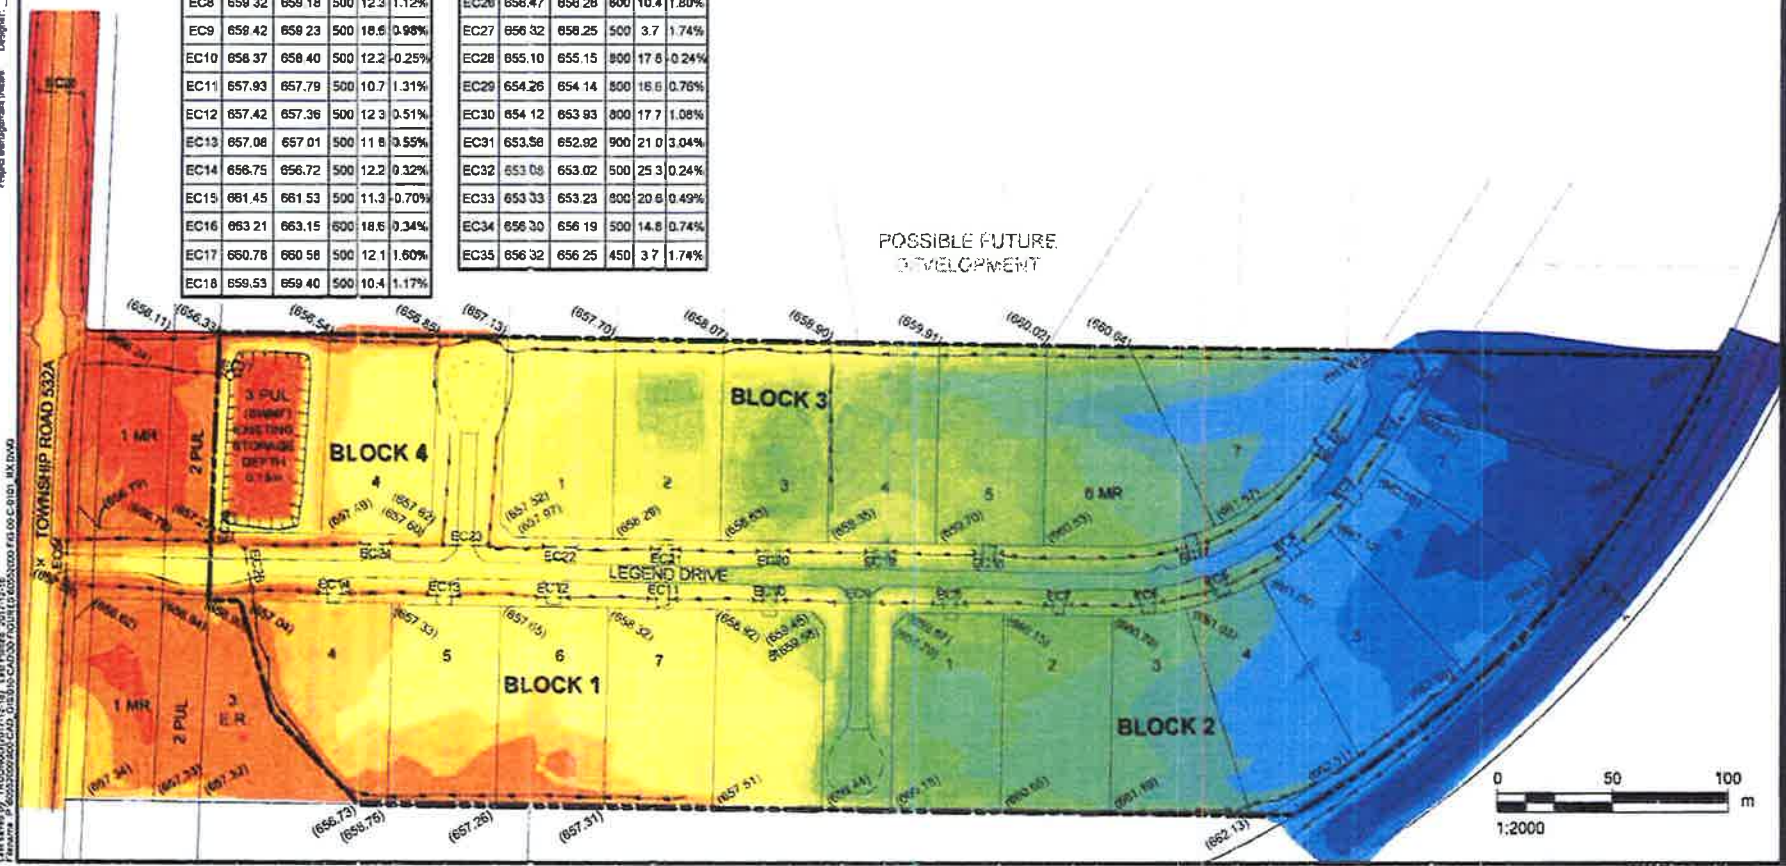

EC2	662.10	661.92	500	11.6	1.60%
EC3	661.81	661.74	500	12.2	0.56%
EC4	661.46	661.29	500	12.2	1.38%
EC5	660.99	660.82	500	12.2	1.41%
EC6	660.21	660.10	500	12.3	0.90%
EC7	659.80	659.78	500	10.2	0.23%
EC8	659.32	659.18	500	12.3	1.12%
EC9	659.42	659.23	500	18.6	0.98%
EC10	658.37	658.40	500	12.2	-0.25%
EC11	657.93	657.79	500	10.7	1.31%
EC12	657.42	657.36	500	12.3	0.51%
EC13	657.08	657.01	500	11.8	0.55%
EC14	656.75	656.72	500	12.2	0.32%
EC15	661.45	661.53	500	11.3	-0.70%
EC16	663.21	663.15	600	18.6	0.34%
EC17	660.78	660.58	500	12.1	1.60%
EC18	659.53	659.40	500	10.4	1.17%
EC20	656.52	656.48	500	12.2	0.35%
EC21	657.89	657.82	500	10.9	0.64%
EC22	657.54	657.38	500	12.5	1.27%
EC23	657.30	657.18	500	18.1	0.66%
EC24	656.91	656.90	500	12.2	0.02%
EC25	656.60	656.61	600	15.6	-0.04%
EC26	656.47	656.28	600	10.4	1.80%
EC27	656.32	656.25	500	3.7	1.74%
EC28	655.10	655.15	800	17.6	-0.24%
EC29	654.26	654.14	800	16.6	0.76%
EC30	654.12	653.93	800	17.7	1.08%
EC31	653.58	652.92	900	21.0	3.04%
EC32	653.08	653.02	500	25.3	0.24%
EC33	653.33	653.23	800	20.8	0.49%
EC34	656.30	656.19	500	14.8	0.74%
EC35	656.32	656.25	450	3.7	1.74%

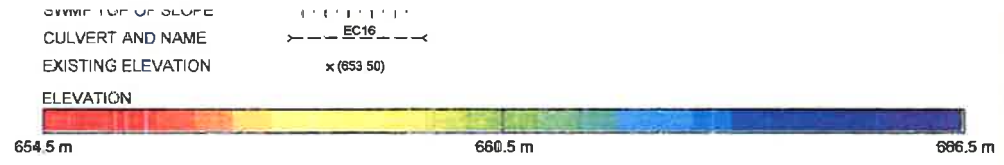

EXISTING TOPOGRAPHY

Legend Estates
SWMP and Overall Site Drainage Assessment
Parkland County
Project No.: 60552000