




DRAWING: HIGHWAY XXXX
 CONTRACT: XXXX
 DESCRIPTION:
 PHOTO:
 DATE: 2022-02-11
 BY: AECOM
 SURVEYED:
 DEPARTMENT BAR CODE:

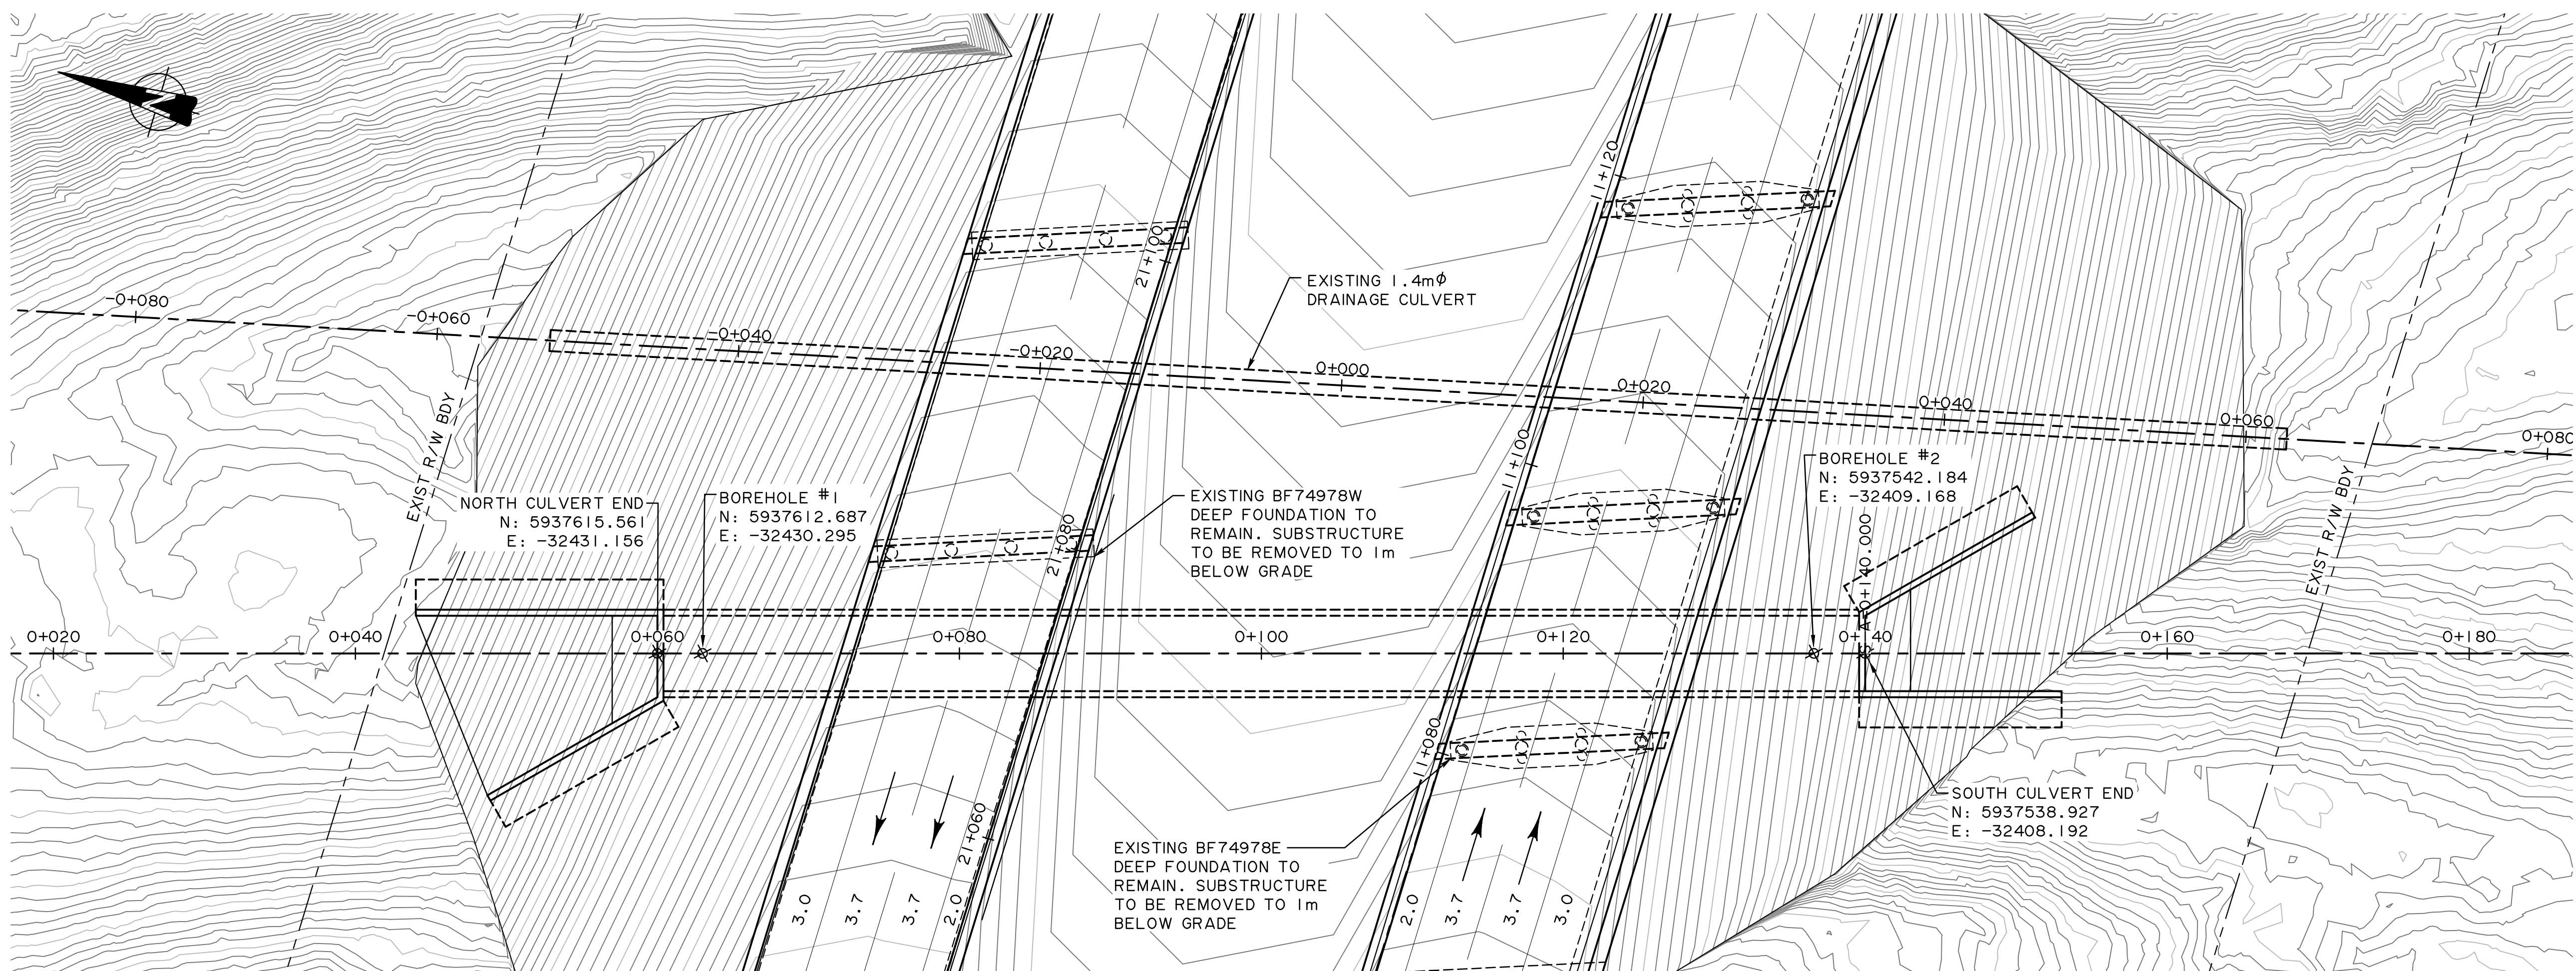

PLAN
1:250

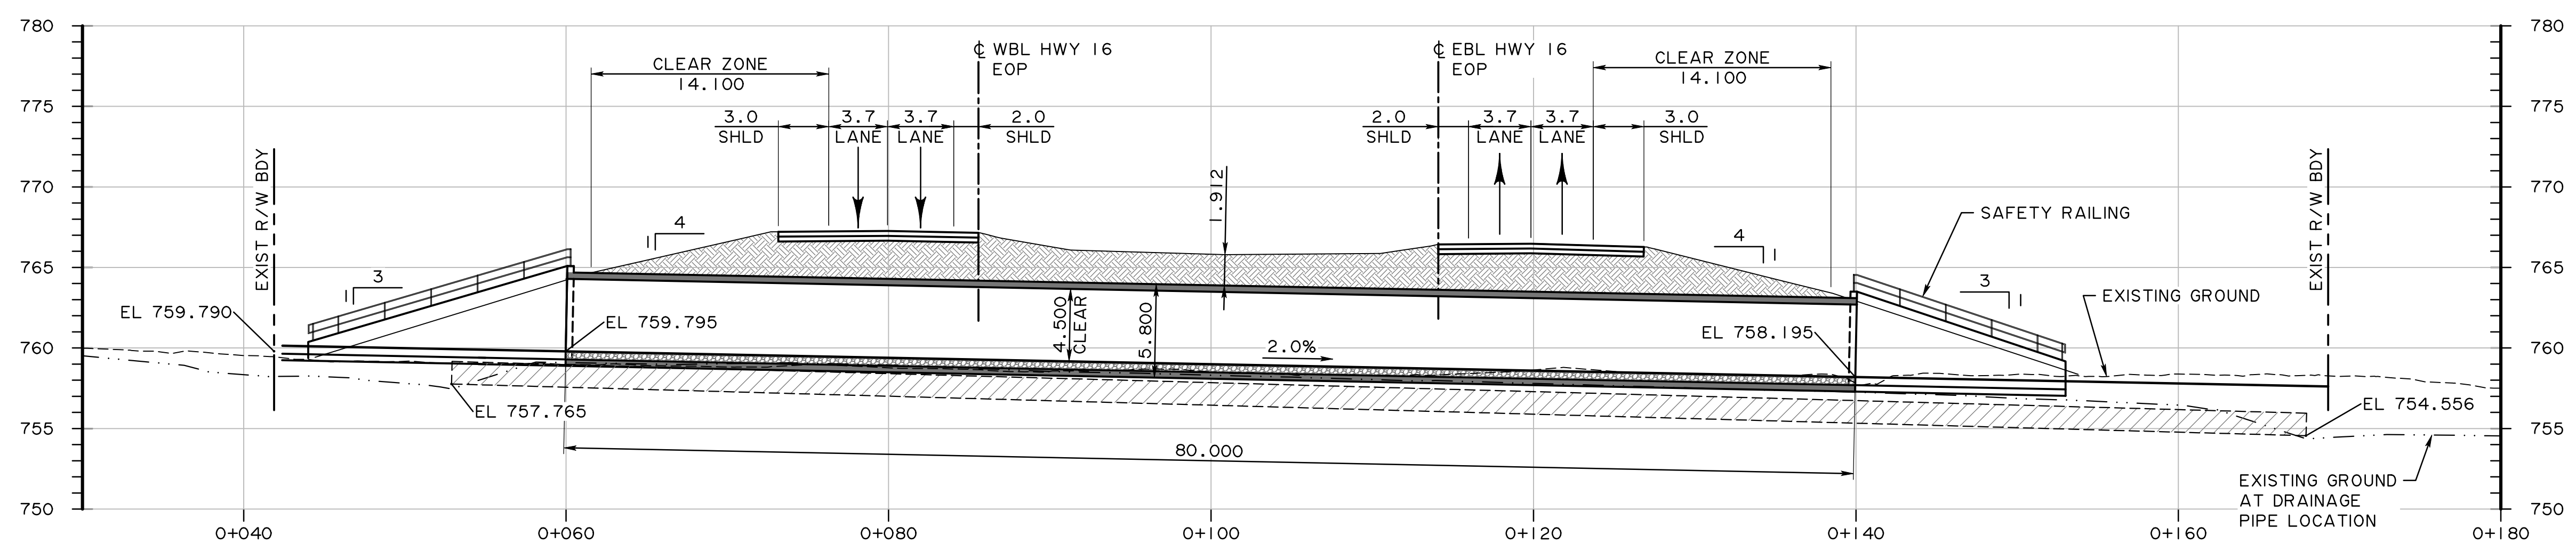

ELEVATION
1:250

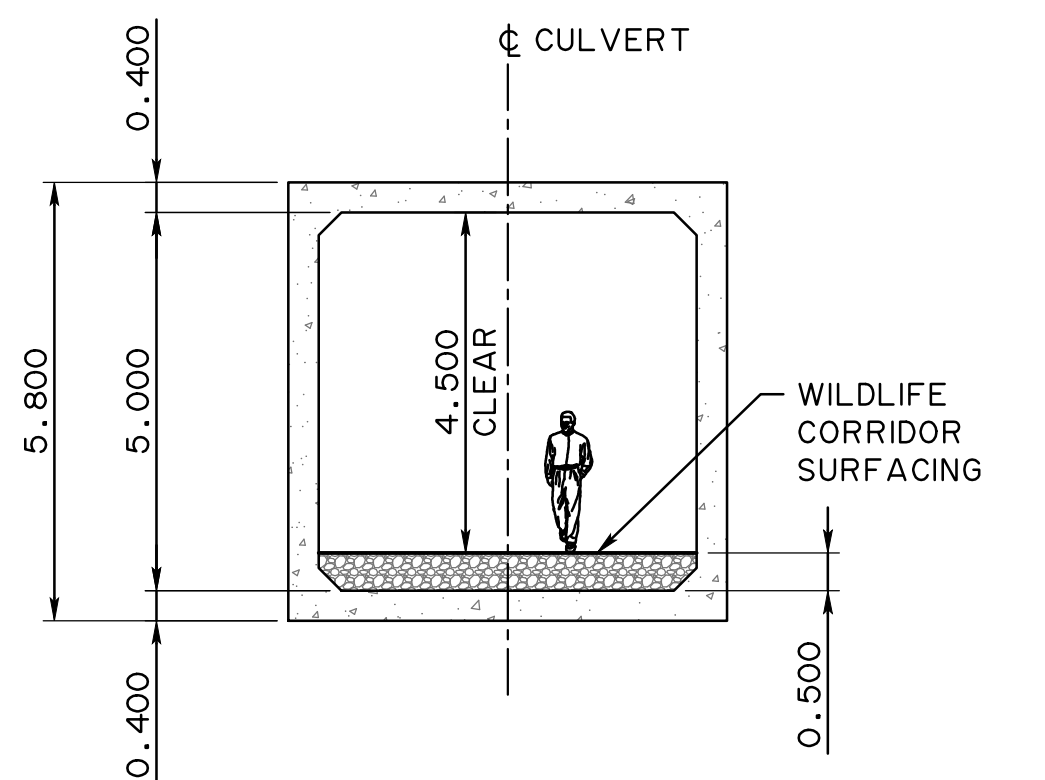

SECTION
1:100

CONSULTANT AECOM		DESIGNER	CHECKER	REV: DATE: 2022-02-11 REVISION: LOCATION: XX XX-XX-XX-XX SITE: XXXXX		BY: CONTRACT: XXXX HIGHWAY: XXXX SHEET # OF XX: DRAWING:	
PROJECT NO. 60580501		DATE:	DATE:	60580501 - General Layout - GENERAL LAYOUT		Alberta Transportation YELLOWHEAD TRAIL (HWY 16) WILDLIFE CROSSING	