


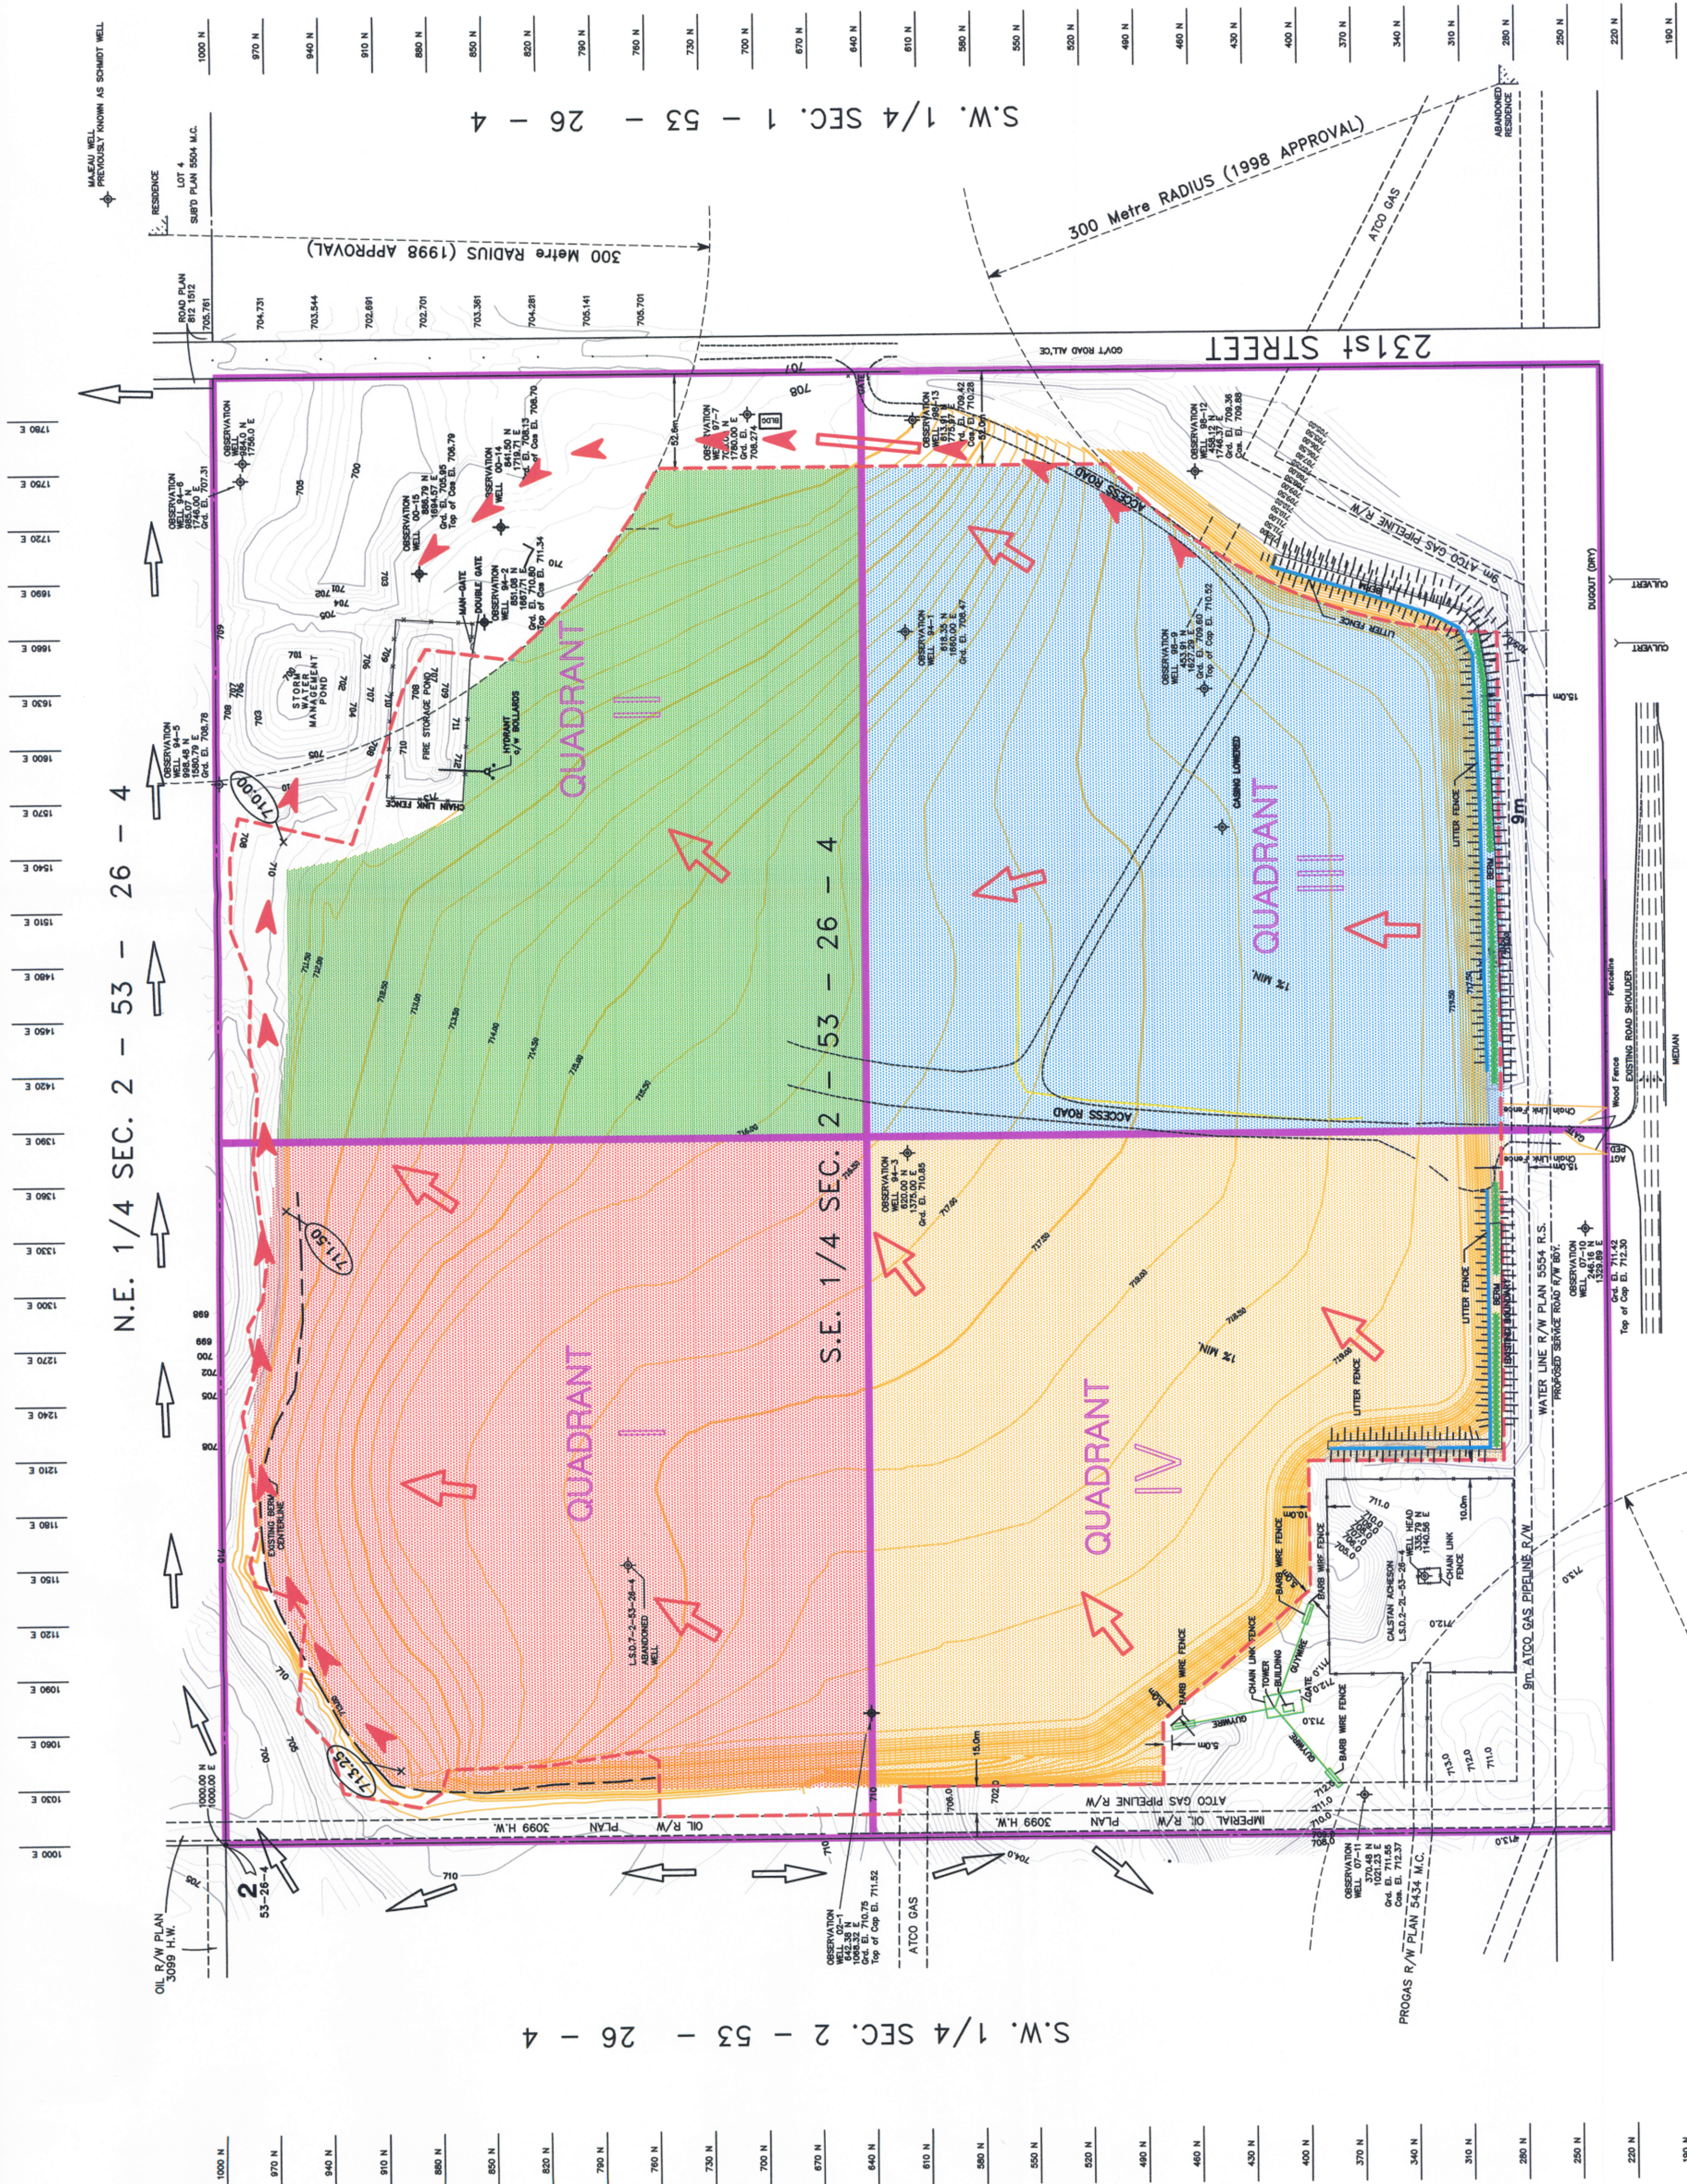

LEGEND

LANDFILL BOUNDARY (Dashed red line)

PROPOSED RECLAMATION CONTOURS (Yellow lines)


EXISTING DRAINAGE PATTERN (Black arrows)

FINAL RECLAIMED DRAINAGE PATTERN (Red arrows)

DRAINAGE SWALE (Red line with triangles)

SWALE ELEVATIONS (Circles with numbers)

SEQUENCE	RECLAMATION SEQUENCING
1	QUADRANT III
2	QUADRANT IV
3	QUADRANT II
4	QUADRANT I

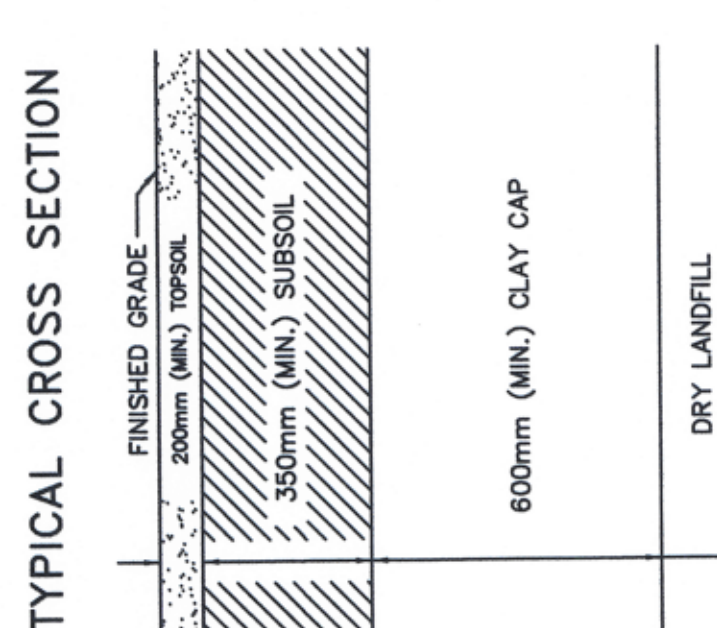

* ELEVATIONS ARE GEODETIC AND WERE DERIVED FROM A.S.C.M. #91884; ELEV. 709.34m

NORTHLAND MATERIAL HANDLING INC.

RECLAMATION SEQUENCING
MODIFIED RECLAMATION PLAN
WITHIN

S.E. 1/4 SEC. 2 - TWP. 53 - RGE. 26 - W. 4M.

PARKLAND COUNTY

Stewart, Weir & Co. Ltd.

#140201ParkerWay
Sawwood Park, AB
(888) 940-5860

DRAWN BY: Jmm/JOM
CHECKED BY: KD
FILE No: 33077 ED60
SCALE: 1:2000

DATE: JUNE 2010
DRAWING No: 2 OF 2

N.E. 1/4 SEC. 35 - 52 - 26 - 4

HIGHWAY 16 A

