

PLOT PLAN SHOWING PROPOSED LOT LINE ADJUSTMENT TO BLOCK A – PLAN 2664 C.L.

6 BEACH WAY – FALLIS – PARKLAND COUNTY

SCALE: 1:500


2022

D. WILSON, A.L.S.

LOT 5A
BLOCK 1
PLAN 6115 K.S.

LOT 5B
BLOCK 1
PLAN 6115 K.S.

LOT 4
BLOCK 1
PLAN 5095 E.T.

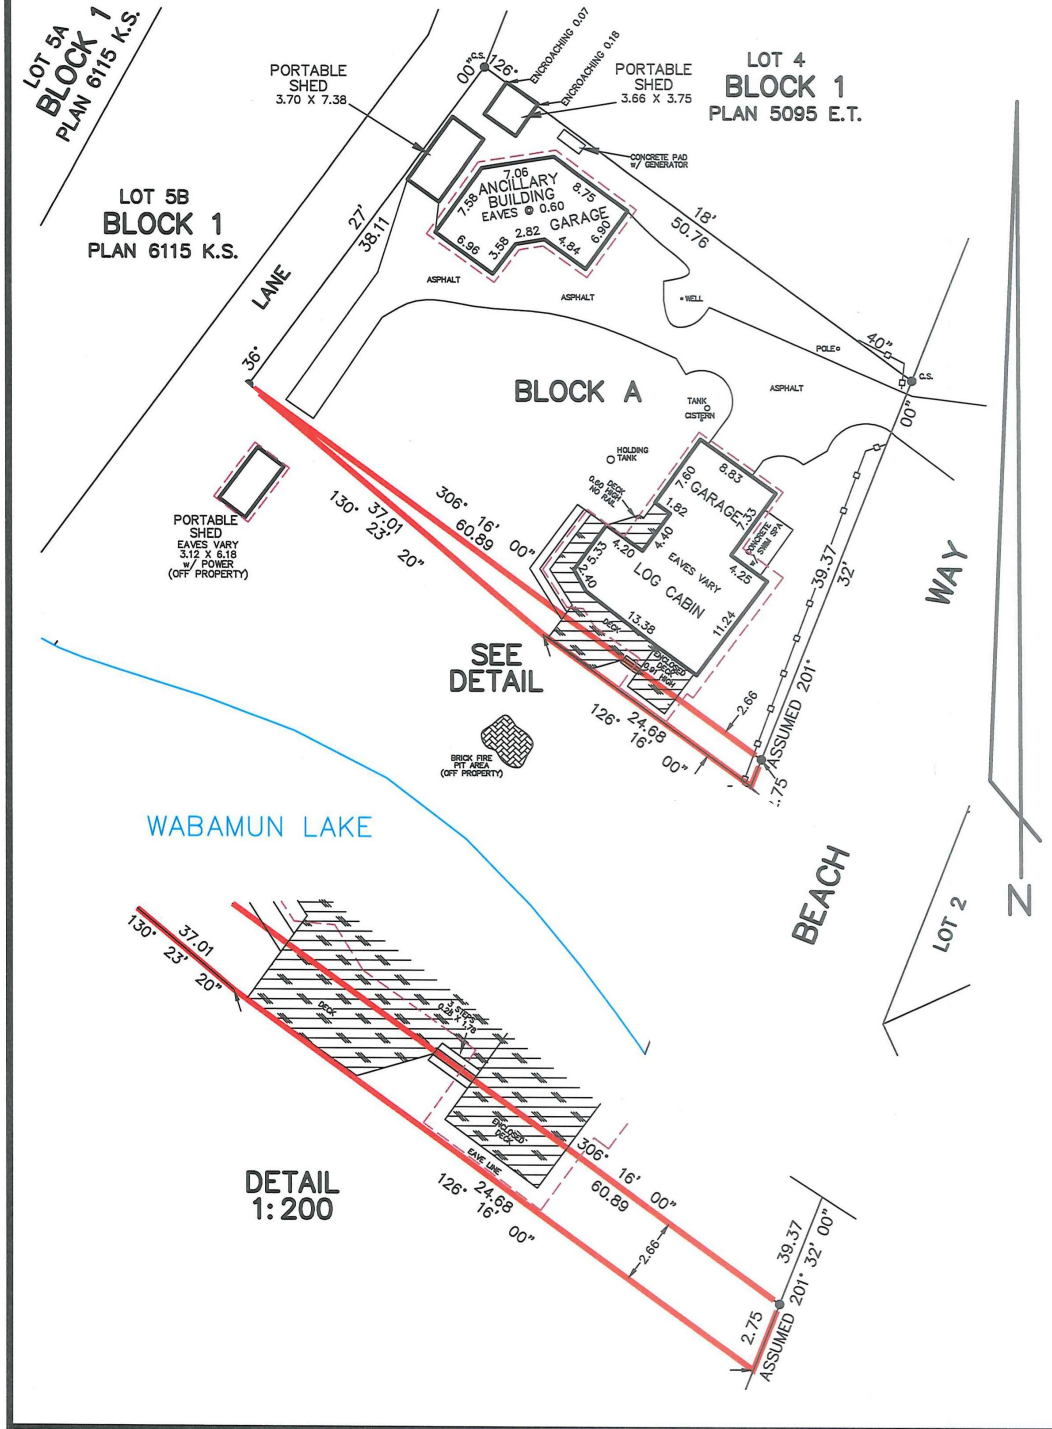

NOTES: DISTANCES ARE IN METRES AND DECIMALS THEREOF
STATUTORY IRON SURVEY POSTS FOUND SHOWN THUS ●
AREA OF PROPOSED LOT LINE ADJUSTMENT OUTLINED THUS ———
AREA REQUIRED FOR LOT LINE ADJUSTMENT = 0.011Ha.

DON WILSON SURVEYS LTD.
BOX 4120, BARRHEAD, ALBERTA
T7N 1A1 PHONE: (780) 674-2287
FILE: 21461 DATE: JULY 7, 2022